



Splash Scheme



©Tarkett Hospitality

Hilton Garden Inn - (B) Splash Scheme

Guestroom Broadloom

CP-01


1 repeat shown- not to scale

Product Information

Style / Color Number	HG32B / 316
Product Type	Broadloom
Construction	Multi-Level Pattern Cut/Loop
Fiber	Lextron Enviro-Green Nylon
Dye Method	100 % Solution Dyed
Primary Backing	Woven Polypropylene
Secondary Backing	Action Bac

Specifications

Size	13'
Gauge	1/10
Stitches per Inch	11
Tufted Weight	32oz per sq/yd
Finished Pile Thickness	.247 inches average
Pattern Repeat	78" x 46.91"
Total Overall Thickness	.352 inches average

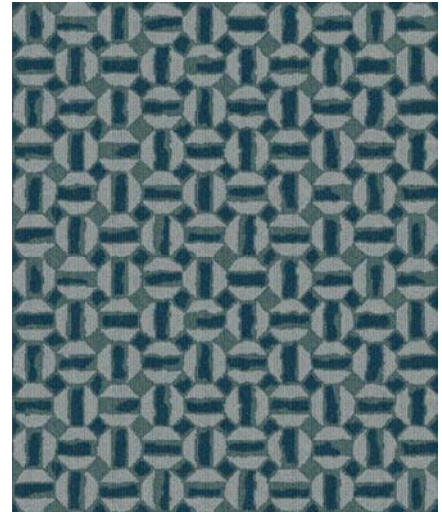

Performance

Traffic Class (TARR)	Heavy
Pill Test	Pass
Radiant Panel	Class I
Flammability	ASTM E 648 Class I
Smoke Density	ASTM E 662 Less than 450
LEED Info	Green Label Plus Certified – GLP2380

Warranty 10 Year Limited Warranty

Enviro-Green yarn has 10% pre-consumer recycled content.



Recommended for heavy (public space) carpet traffic levels.

NOTE: Due to the manufacturing process of a tip shear product, the finished yarn weight will vary more than normal manufacturing tolerances and side match cannot be guaranteed.

Carpet should be installed in accordance with the Carpet and Rug Institute's standard CRI-104.
Carpet must be over manufacturer's recommended pad.

Pattern streaks and banding are visually apparent streaking in patterned carpet resulting from linear juxtaposition of pattern elements visible in both length and width direction.

IT IS NOT A CARPET DEFECT, but is inherent in solution dyed graphic and cut/loop patterns.

All Specifications subject to normal manufacturing tolerance.

Hilton Garden Inn - (B) Splash Scheme

Guestrooms Carpet Tile

CP-01.ALT

Product Information

Style / Color Number	HG34T / 316
Product Type	Carpet Tile
Construction	Multi-Level Pattern Cut/Loop
Fiber	Lextron Enviro-Green Nylon
Dye Method	100 % Solution Dyed Nylon
Primary Backing	Woven PET
Secondary Backing	Flex Aire

Specifications

Size	24"x 24"
Gauge	1/10
Stitches per Inch Tufted	9
Weight	22oz per sq/yd
Total Weight Finished	119 oz
Pile Thickness Pattern	.230 inches
Repeat	N/A Quarter
Installation Method	Turn

Performance

Traffic Class (TARR)	Heavy
Pill Test	Pass
Radiant Panel	Class I
Flammability	ASTM E 648 Class I
Smoke Density	ASTM E 662 Less than 450
Electrostatic Propensity	Less Than 3.5kv
LEED Info	Green Label Plus Certified – GLP8320

Warranty	10 Year Limited Warranty
-----------------	---------------------------------



**24" X 24" RANDOM CUT TILE
QUARTER TURN INSTALLATION**

Enviro-Green yarn has 10% pre-consumer recycled content.



Recommended for heavy (public space) carpet traffic levels.

NOTE: Due to the manufacturing process of a tip shear product, the finished yarn weight will vary more than normal manufacturing tolerances and side match cannot be guaranteed.

Carpet should be installed in accordance with the Carpet and Rug Institute's standard CRI-104.
Carpet must be over manufacturer's recommended pad.

Pattern streaks and banding are visually apparent streaking in patterned carpet resulting from linear juxtaposition of pattern elements visible in both length and width direction.
IT IS NOT A CARPET DEFECT, but is inherent in solution dyed graphic and cut/loop patterns.

All Specifications subject to normal manufacturing tolerance.

Hilton Garden Inn - (B) Splash Scheme

Corridor Broadloom

CP-10

1 repeat shown- not to scale

Product Information

Style / Color Number	HG36B / 368
Product Type	Broadloom
Construction	Multi-Level Pattern Cut/Loop
Fiber	Lextron Enviro-Green Nylon
Dye Method	100 % Solution Dyed
Primary Backing	Woven Polypropylene
Secondary Backing	Unitary

Specifications

Size	12'
Gauge	1/10
Stitches per Inch	10
Tufted Weight	36oz per sq/yd
Finished Pile Thickness	.247 inches average
Pattern Repeat	144" x 216.80"
Total Overall Thickness	.434 inches average

Performance

Traffic Class (TARR)	Heavy
Pill Test	Pass
Radiant Panel	Class I
Flammability	ASTM E 648 Class I
Smoke Density	ASTM E 662 Less than 450
LEED Info	Green Label Plus Certified – GLP2380

Warranty	10 Year Limited Warranty
-----------------	---------------------------------



Enviro-Green yarn has 10% pre-consumer recycled content. 

Recommended for heavy (public space) carpet traffic levels.

NOTE: Due to the manufacturing process of a tip shear product, the finished yarn weight will vary more than normal manufacturing tolerances and side match cannot be guaranteed.

Carpet should be installed in accordance with the Carpet and Rug Institute's standard CRI-104.
Carpet must be over manufacturer's recommended pad.

Pattern streaks and banding are visually apparent streaking in patterned carpet resulting from linear juxtaposition of pattern elements visible in both length and width direction.

IT IS NOT A CARPET DEFECT, but is inherent in solution dyed graphic and cut/loop patterns.

All Specifications subject to normal manufacturing tolerance.

Hilton Garden Inn - (B) Splash Scheme

Corridor Carpet Tile

CP-10.ALT

Product Information

Style / Color Number	HG38T / 368
Product Type	Carpet Tile
Construction	Multi-Level Pattern Cut/Loop
Fiber	Lextron Enviro-Green Nylon
Dye Method	100 % Solution Dyed
Primary Backing	Woven PET
Secondary Backing	Flex Aire

Specifications

Size	24"x 24"
Gauge	1/10
Stitches per Inch	9
Tufted Weight	28 oz per sq/yd
Total Weight	125 oz
Finished Pile Thickness	.250 inches average
Pattern Repeat	N/A
Installation Method	Vertical Ashlar

Performance

Traffic Class (TARR)	Heavy
Pill Test	Pass
Radiant Panel	Class I
Flammability	ASTM E 648 Class I
Smoke Density	ASTM E 662 Less than 450
Electrostatic Propensity	Less Than 3.5kv
LEED Info	Green Label Plus Certified – GLP8320

Warranty	10 Year Limited Warranty
-----------------	---------------------------------



24"x 24" RANDOM CUT TILE
VERTICAL ASHLAR INSTALLATION

Enviro-Green yarn has 10% pre-consumer recycled content.



Recommended for heavy (public space) carpet traffic levels.

NOTE: Due to the manufacturing process of a tip shear product, the finished yarn weight will vary more than normal manufacturing tolerances and side match cannot be guaranteed.

Carpet should be installed in accordance with the Carpet and Rug Institute's standard CRI-104.
Carpet must be over manufacturer's recommended pad.

Pattern streaks and banding are visually apparent streaking in patterned carpet resulting from linear juxtaposition of pattern elements visible in both length and width direction.

IT IS NOT A CARPET DEFECT, but is inherent in solution dyed graphic and cut/loop patterns.

All Specifications subject to normal manufacturing tolerance.

Hilton Garden Inn - (B) Splash Scheme
Elevator Lobby Broadloom
CP-11

1 repeat shown- not to scale

Product Information

Style / Color Number	HG40B / 368
Product Type	Broadloom
Construction	Multi-Level Pattern Cut/Loop
Fiber	Lextron Enviro-Green Nylon
Dye Method	100 % Solution Dyed
Primary Backing	Woven Polypropylene
Secondary Backing	Unitary

Specifications

Size	12'
Gauge	1/10
Stitches per Inch	10
Tufted Weight	36oz per sq/yd
Finished Pile Thickness	.247 inches average
Pattern Repeat	144" x 169.60"
Total Overall Thickness	.434 inches average



Performance

Traffic Class (TARR)	Heavy
Pill Test	Pass
Radiant Panel	Class I
Flammability	ASTM E 648 Class I
Smoke Density	ASTM E 662 Less than 450
LEED Info	Green Label Plus Certified – GLP2380

Warranty 10 Year Limited Warranty

Enviro-Green yarn has 10% pre-consumer recycled content. 
 Recommended for heavy (public space) carpet traffic levels.

NOTE: Due to the manufacturing process of a tip shear product, the finished yarn weight will vary more than normal manufacturing tolerances and side match cannot be guaranteed.

Carpet should be installed in accordance with the Carpet and Rug Institute's standard CRI-104.
 Carpet must be over manufacturer's recommended pad.

Pattern streaks and banding are visually apparent streaking in patterned carpet resulting from linear juxtaposition of pattern elements visible in both length and width direction.

IT IS NOT A CARPET DEFECT, but is inherent in solution dyed graphic and cut/loop patterns.

All Specifications subject to normal manufacturing tolerance.

Hilton Garden Inn - (B) Splash Scheme

Elevator Lobby Carpet Tile

CP-11.ALT

Product Information

Style / Color Number	HG42T / 368
Product Type	Carpet Tile
Construction	Multi-Level Pattern Cut/Loop
Fiber	Lextron Enviro-Green Nylon
Dye Method	100 % Solution Dyed
Primary Backing	Woven PET
Secondary Backing	Flex Aire


Specifications

Tile Size	24" x 24"
Gauge	1/10
Stitches per Inch	9
Tufted Weight	28 oz per sq/yd
Total Weight	125 oz
Finished Pile Thickness	.250 inches average
Pattern Repeat	N/A
Installation Method	Vertical Ashlar

Performance

Traffic Class (TARR)	Heavy
Pill Test	Pass
Radiant Panel	Class I
Flammability	ASTM E 648 Class I
Smoke Density	ASTM E 662 Less than 450
Electrostatic Propensity	Less Than 3.5kv
LEED Info	Green Label Plus Certified – GLP8320

Warranty Available	10 Year Limited Warranty
--------------------	--------------------------

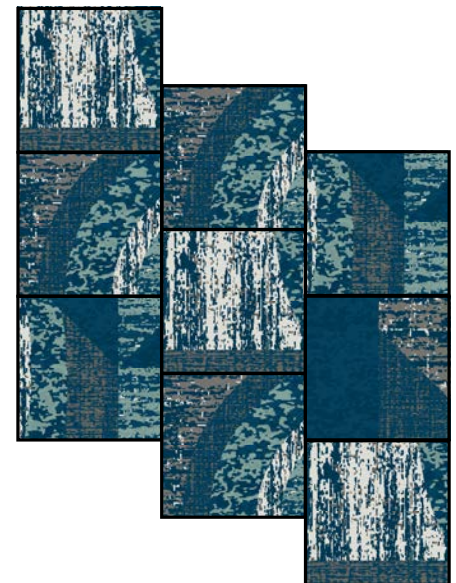

**24" x 24" RANDOM CUT TILE
VERTICAL ASHLAR INSTALLATION**

Enviro-Green yarn has 10% pre-consumer recycled content.



Recommended for heavy (public space) carpet traffic levels.

NOTE: Due to the manufacturing process of a tip shear product, the finished yarn weight will vary more than normal manufacturing tolerances and side match cannot be guaranteed.

Carpet should be installed in accordance with the Carpet and Rug Institute's standard CRI-104.
Carpet must be over manufacturer's recommended pad.

Pattern streaks and banding are visually apparent streaking in patterned carpet resulting from linear juxtaposition of pattern elements visible in both length and width direction.

IT IS NOT A CARPET DEFECT, but is inherent in solution dyed graphic and cut/loop patterns.

All Specifications subject to normal manufacturing tolerance.

Hilton Garden Inn - (B) Splash Scheme

Meeting Room Broadloom

CP-12


Product Information

Style / Color Number	HG44B / 368
Product Type	Broadloom
Construction	Multi-Level Pattern Cut/Loop
Fiber	Lextron Enviro-Green Nylon
Dye Method	100 % Solution Dyed
Primary Backing	Woven Polypropylene
Secondary Backing	Unitary

Specifications

Size	12'
Gauge	1/10
Stitches per Inch	10
Tufted Weight	36oz per sq/yd
Finished Pile Thickness	.247 inches average
Pattern Repeat	144" x 176"
Total Overall Thickness	.434 inches average

1 repeat shown - not to scale

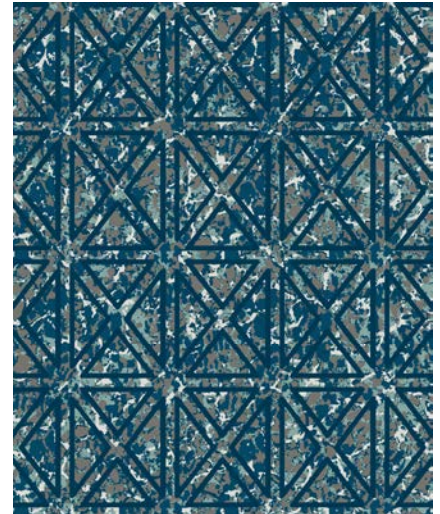

Performance

Traffic Class (TARR)	Heavy
Pill Test	Pass
Radiant Panel	Class I
Flammability	ASTM E 648 Class I
Smoke Density	ASTM E 662 Less than 450
LEED Info	Green Label Plus Certified – GLP2380

Warranty 10 Year Limited Warranty

Enviro-Green yarn has 10% pre-consumer recycled content. 

Recommended for heavy (public space) carpet traffic levels.

NOTE: Due to the manufacturing process of a tip shear product, the finished yarn weight will vary more than normal manufacturing tolerances and side match cannot be guaranteed.

Carpet should be installed in accordance with the Carpet and Rug Institute's standard CRI-104.
Carpet must be over manufacturer's recommended pad.

Pattern streaks and banding are visually apparent streaking in patterned carpet resulting from linear juxtaposition of pattern elements visible in both length and width direction.

IT IS NOT A CARPET DEFECT, but is inherent in solution dyed graphic and cut/loop patterns.

All Specifications subject to normal manufacturing tolerance.

Hilton Garden Inn - (B) Splash Scheme

Meeting Room Carpet Tile

CP-12.ALT

Specifications

Style / Color Number	HG46T / 368
Product Type	Carpet Tile
Construction	Multi-Level Pattern Cut/Loop
Fiber	Lextron Enviro-Green Nylon
Dye Method	100 % Solution Dyed
Primary Backing	Woven PET
Secondary Backing	Flex Aire


Specifications

Size	24" x 24"
Gauge	1/10
Stitches per Inch	9
Tufted Weight	28 oz per sq/yd
Total Weight	125 oz
Finished Pile Thickness	.250 inches average
Pattern Repeat	N/A
Installation Method	Vertical Ashlar

Performance

Traffic Class (TARR)	Heavy
Pill Test	Pass
Radiant Panel	Class I
Flammability	ASTM E 648 Class I
Smoke Density	ASTM E 662 Less than 450
Electrostatic Propensity	Less Than 3.5kv
LEED Info	Green Label Plus Certified – GLP8320

Warranty	10 Year Limited Warranty
-----------------	---------------------------------

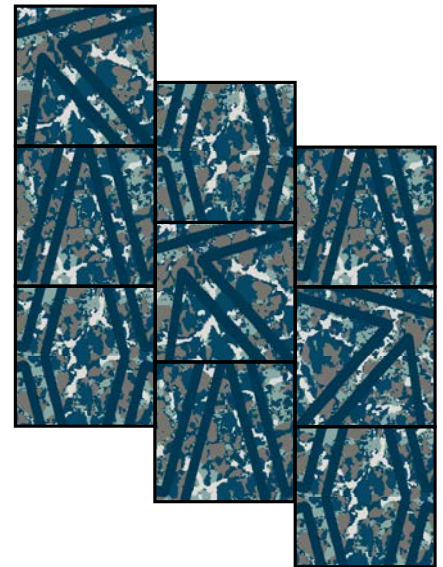

**24" x 24" RANDOM CUT TILE
VERTICAL ASHLAR INSTALLATION**

Enviro-Green yarn has 10% pre-consumer recycled content.



Recommended for heavy (public space) carpet traffic levels.

NOTE: Due to the manufacturing process of a tip shear product, the finished yarn weight will vary more than normal manufacturing tolerances and side match cannot be guaranteed.

Carpet should be installed in accordance with the Carpet and Rug Institute's standard CRI-104.
Carpet must be over manufacturer's recommended pad.

Pattern streaks and banding are visually apparent streaking in patterned carpet resulting from linear juxtaposition of pattern elements visible in both length and width direction.
IT IS NOT A CARPET DEFECT, but is inherent in solution dyed graphic and cut/loop patterns.

All Specifications subject to normal manufacturing tolerance.

Hilton Garden Inn - (B) Splash Scheme

BOH & Stairwell Broadloom

CP-13

1 repeat shown- not to scale

Product Information

Style / Color Number	HG48B / 680
Product Type	Broadloom
Construction	Multi-Level Pattern Cut/Loop
Fiber	Lextron Enviro-Green Nylon
Dye Method	100 % Solution Dyed
Primary Backing	Woven Polypropylene
Secondary Backing	Action Bac

Specifications

Size	12'
Gauge	1/10
Stitches per Inch	10
Tufted Weight	16oz per sq/yd
Finished Pile Thickness	.247 inches average
Pattern Repeat	36" x 36"
Total Overall Thickness	.352 inches average



Performance

Traffic Class (TARR)	Heavy
Pill Test	Pass
Radiant Panel	Class I
Flammability	ASTM E 648 Class I
Smoke Density	ASTM E 662 Less than 450
LEED Info	Green Label Plus Certified – GLP2380

Warranty	10 Year Limited Warranty
-----------------	---------------------------------

Enviro-Green yarn has 10% pre-consumer recycled content. 

Recommended for heavy (public space) carpet traffic levels.

NOTE: Due to the manufacturing process of a tip shear product, the finished yarn weight will vary more than normal manufacturing tolerances and side match cannot be guaranteed.

Carpet should be installed in accordance with the Carpet and Rug Institute's standard CRI-104.
Carpet must be over manufacturer's recommended pad.

Pattern streaks and banding are visually apparent streaking in patterned carpet resulting from linear juxtaposition of pattern elements visible in both length and width direction.

IT IS NOT A CARPET DEFECT, but is inherent in solution dyed graphic and cut/loop patterns.

All Specifications subject to normal manufacturing tolerance.

Hilton Garden Inn - (B) Splash Scheme

BOH & Stairwell Carpet Tile

CP-13.ALT

Product Information

Product Type	Carpet Tile
Style / Color Number	HG50T / 618
Construction	Multi-Level Pattern Loop
Fiber	Lextron Enviro-Green Nylon
Dye Method	100 % Solution Dyed
Primary Backing	Woven PET
Secondary Backing	Flex Aire



Specifications

Size	24"x 24"
Gauge	1/10
Stitches per Inch	9
Tufted Weight	15oz per sq/yd
Total Weight	105 oz
Finished Pile Thickness	.230 inches average
Pattern Repeat	N/A

Performance

Traffic Class (TARR)	Heavy
Pill Test	Pass
Radiant Panel	Class I
Flammability	ASTM E 648 Class I
Smoke Density	ASTM E 662 Less than 450
Electrostatic Propensity	Less Than 3.5kv
LEED Info	Green Label Plus Certified – GLP8320

Warranty	10 Year Limited Warranty
-----------------	---------------------------------

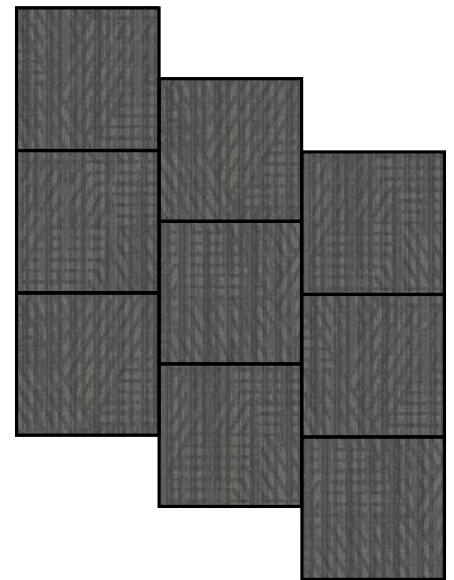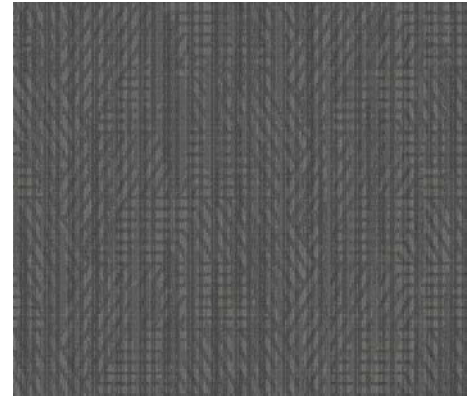

**24"x 24" RANDOM CUT CARPET TILE
VERTICAL ASHLAR INSTALLATION**

Enviro-Green yarn has 10% pre-consumer recycled content.



Recommended for heavy (public space) carpet traffic levels.

NOTE: Due to the manufacturing process of a tip shear product, the finished yarn weight will vary more than normal manufacturing tolerances and side match cannot be guaranteed.

Carpet should be installed in accordance with the Carpet and Rug Institute's standard CRI-104.
Carpet must be over manufacturer's recommended pad.

Pattern streaks and banding are visually apparent streaking in patterned carpet resulting from linear juxtaposition of pattern elements visible in both length and width direction.

IT IS NOT A CARPET DEFECT, but is inherent in solution dyed graphic and cut/loop patterns.

All Specifications subject to normal manufacturing tolerance.

Hilton Garden Inn - (B) Splash Scheme

Lobby Rug

PA-900

Specifications

Style / Color Number	HG52R / 368
Product Type	Lobby - Area Rug
Construction	Multi-Level Pattern Cut/Loop
Fiber	Lextron Enviro-Green Nylon
Dye Method	100 % Solution Dyed
Primary Backing	Woven Polypropylene
Secondary Backing	Non-Skid

Specifications


Rug Size	13'6" Circle
Gauge	1/10
Stitches per Inch	10
Tufted Weight	36oz per sq/yd
Finished Pile Thickness	.247 inches average
Pattern Repeat	162" x 214.40"
Total Overall Thickness	.434 inches average
Edge Treatment	Binding color - 485

Performance

Traffic Class (TARR)	Heavy
Pill Test	Pass
Radiant Panel	Class I
Flammability	ASTM E 648 Class I
Smoke Density	ASTM E 662 Less than 450
LEED Info	Green Label Plus Certified – GLP2380

Warranty 10 Year Limited Warranty

Cut pattern area varies per rug

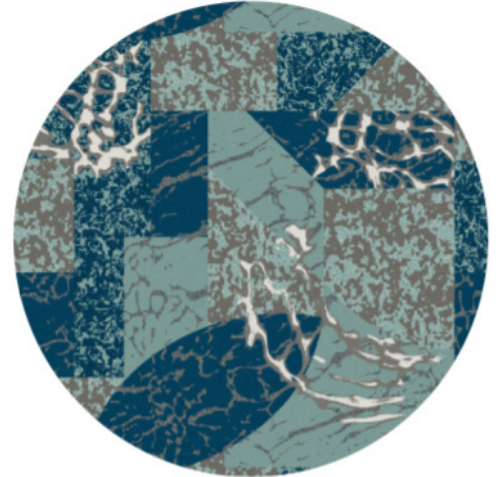

Rugs must be cut from center of the design.

Enviro-Green yarn has 10% pre-consumer recycled content.



Recommended for heavy (public space) carpet traffic levels.

NOTE: Due to the manufacturing process of a tip shear product, the finished yarn weight will vary more than normal manufacturing tolerances and side match cannot be guaranteed.

Carpet should be installed in accordance with the Carpet and Rug Institute's standard CRI-104.
Carpet must be over manufacturer's recommended pad.

Pattern streaks and banding are visually apparent streaking in patterned carpet resulting from linear juxtaposition of pattern elements visible in both length and width direction.

IT IS NOT A CARPET DEFECT, but is inherent in solution dyed graphic and cut/loop patterns.

All Specifications subject to normal manufacturing tolerance.

Hilton Garden Inn - (B) Splash Scheme

Dining Area Rug

PA-901

Specifications

Style / Color Number	HG54R / 368
Product Type	Dining - Area Rug
Construction	Multi-Level Pattern Cut/Loop
Fiber	Lextron Enviro-Green Nylon
Dye Method	100 % Solution Dyed
Primary Backing	Woven Polypropylene
Secondary Backing	Non-Skid

Cut pattern area varies per rug



Specifications

Rug Size	13'0" x 20'10"
Gauge	1/10
Stitches per Inch	10
Tufted Weight	36oz per sq/yd
Finished Pile Thickness	.247 inches average
Pattern Repeat	162" x 111.20"
Total Overall Thickness	.434 inches average
Edge Treatment	Binding color - 485



Rugs must be cut from center of the design.

Performance

Traffic Class (TARR)	Heavy
Pill Test	Pass
Radiant Panel	Class I
Flammability	ASTM E 648 Class I
Smoke Density	ASTM E 662 Less than 450
LEED Info	Green Label Plus Certified – GLP2380

Warranty 10 Year Limited Warranty

Enviro-Green yarn has 10% pre-consumer recycled content. 

Recommended for heavy (public space) carpet traffic levels.

NOTE: Due to the manufacturing process of a tip shear product, the finished yarn weight will vary more than normal manufacturing tolerances and side match cannot be guaranteed.

Carpet should be installed in accordance with the Carpet and Rug Institute's standard CRI-104.
Carpet must be over manufacturer's recommended pad.

Pattern streaks and banding are visually apparent streaking in patterned carpet resulting from linear juxtaposition of pattern elements visible in both length and width direction.

IT IS NOT A CARPET DEFECT, but is inherent in solution dyed graphic and cut/loop patterns.

All Specifications subject to normal manufacturing tolerance.

Hilton Garden Inn - (B) Splash Scheme

Prefunction Rug

PA-902

Specifications

Style / Color Number	HG56R / 368
Product Type	Prefunction - Area Rug
Construction	Multi-Level Pattern Cut/Loop
Fiber	Lextron Enviro-Green Nylon
Dye Method	100 % Solution Dyed
Primary Backing	Woven Polypropylene
Secondary Backing	Non-Skid

Specifications


Rug Size	10'6" x 12'0"
Gauge	1/10
Stitches per Inch	10
Tufted Weight	36oz per sq/yd
Finished Pile Thickness	.247 inches average
Pattern Repeat	162.00" X 111.20"
Total Overall Thickness	.434 inches average
Edge Treatment	Binding color - 485

Performance

Traffic Class (TARR)	Heavy
Pill Test	Pass
Radiant Panel	Class I
Flammability	ASTM E 648 Class I
Smoke Density	ASTM E 662 Less than 450
LEED Info	Green Label Plus Certified – GLP2380

Warranty	10 Year Limited Warranty
-----------------	---------------------------------

Cut pattern area varies per rug

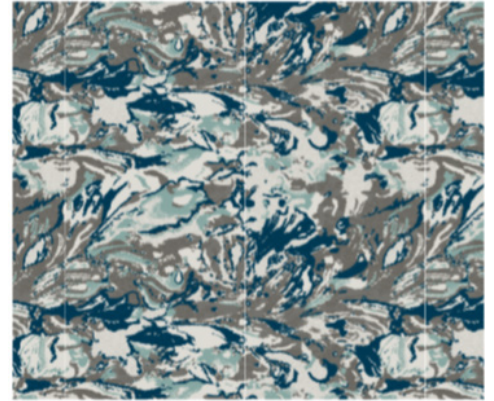

Rugs must be cut from center of the design.

Enviro-Green yarn has 10% pre-consumer recycled content.



Recommended for heavy (public space) carpet traffic levels.

NOTE: Due to the manufacturing process of a tip shear product, the finished yarn weight will vary more than normal manufacturing tolerances and side match cannot be guaranteed.

Carpet should be installed in accordance with the Carpet and Rug Institute's standard CRI-104.
Carpet must be over manufacturer's recommended pad.

Pattern streaks and banding are visually apparent streaking in patterned carpet resulting from linear juxtaposition of pattern elements visible in both length and width direction.

IT IS NOT A CARPET DEFECT, but is inherent in solution dyed graphic and cut/loop patterns.

All Specifications subject to normal manufacturing tolerance.

Hilton Garden Inn - (B) Splash Scheme Lobby Area - Renovation Only


CP-50

Product Information

Style / Color Number	HG58R / 368
Product Type	Lobby Area - Renovations Broadloom/Rug
Construction	Multi-Level Pattern Cut/Loop
Fiber	Lextron Enviro-Green Nylon
Dye Method	100 % Solution Dyed
Primary Backing	Woven Polypropylene
Secondary Backing	Unitary

Specifications

Size	12'
Gauge	1/10
Stitches per Inch	10
Tufted Weight	36oz per sq/yd
Finished Pile Thickness	.247 inches average
Pattern Repeat	144" x 214.40"
Total Overall Thickness	.434 inches average
Edge Treatment	Binding color - 485 (when used as a bound area rug)

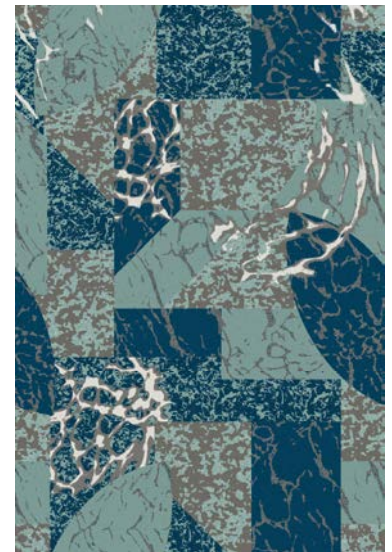

Rugs to be cut from center of the design.

Performance

Traffic Class (TARR)	Heavy
Pill Test	Pass
Radiant Panel	Class I
Flammability	ASTM E 648 Class I
Smoke Density	ASTM E 662 Less than 450
LEED Info	Green Label Plus Certified – GLP2380

Warranty 10 Year Limited Warranty

Enviro-Green yarn has 10% pre-consumer recycled content.
Recommended for heavy (public space) carpet traffic levels.



NOTE: Due to the manufacturing process of a tip shear product, the finished yarn weight will vary more than normal manufacturing tolerances and side match cannot be guaranteed.

Carpet should be installed in accordance with the Carpet and Rug Institute's standard CRI-104.
Carpet must be over manufacturer's recommended pad.

Pattern streaks and banding are visually apparent streaking in patterned carpet resulting from linear juxtaposition of pattern elements visible in both length and width direction.

IT IS NOT A CARPET DEFECT, but is inherent in solution dyed graphic and cut/loop patterns.

All Specifications subject to normal manufacturing tolerance.

Hilton Garden Inn - (B) Splash Scheme

Dining Area - Renovation Only

CP-51

Cut pattern area varies per rug

Product Information

Product Type	HG60R / 368
Style / Color Number	Dining Area - Renovations Broadloom/Rug
Construction	Multi-Level Pattern Cut/Loop
Fiber	Lextron Enviro-Green Nylon
Dye Method	100 % Solution Dyed
Primary Backing	Woven Polypropylene
Secondary Backing	Unitary



Specifications

Size	12'
Gauge	1/10
Stitches per Inch	10
Tufted Weight	36oz per sq/yd
Finished Pile Thickness	.247 inches average
Pattern Repeat	144" x 111.20"
Total Overall Thickness	.434 inches average
Edge Treatment	Binding color - 485 (when used as a bound area rug)



Rugs to be cut from center of the design.

Performance

Traffic Class (TARR)	Heavy
Pill Test	Pass
Radiant Panel	Class I
Flammability	ASTM E 648 Class I
Smoke Density	ASTM E 662 Less than 450
LEED Info	Green Label Plus Certified – GLP2380

Warranty 10 Year Limited Warranty

Enviro-Green yarn has 10% pre-consumer recycled content.
Recommended for heavy (public space) carpet traffic levels.



NOTE: Due to the manufacturing process of a tip shear product, the finished yarn weight will vary more than normal manufacturing tolerances and side match cannot be guaranteed.

Carpet should be installed in accordance with the Carpet and Rug Institute's standard CRI-104.
Carpet must be over manufacturer's recommended pad.


Pattern streaks and banding are visually apparent streaking in patterned carpet resulting from linear juxtaposition of pattern elements visible in both length and width direction.
IT IS NOT A CARPET DEFECT, but is inherent in solution dyed graphic and cut/loop patterns.

All Specifications subject to normal manufacturing tolerance.

Hilton Garden Inn - (B) Splash Scheme Resilient Flooring

Resilient Flooring Product Information

Hilton Tag#	RF-01 ERT @ Guestroom (Optional) RF-11 ERT @ BOH
Style Number	ACCRE-0015-7X48-VT
Color	Fawn Elm 0015
Product Type	LVT/ERT - Enhanced Resilient Tile
Size	7" W x 48" L
Carton Size	23.64 sq ft per carton
Installation Pattern:	Stagger

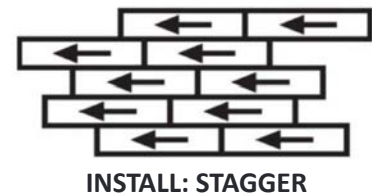

Hilton Tag# (B) VCT-10 VCT @ Public Area

Style Number	VCT II
Color	509 Pewter
Product Type	Vinyl Composition Tile
Size	12" x 12" x 1/8" Thick
Carton Size	45 sq ft per carton (45 tiles/carton)




Hilton Garden Inn - (B) Splash Scheme Wall Base Options

Resilient Wall Base Product Information


Hilton Tag# **B-01 Resilient Base @ Guestroom**
B-10 Resilient Base @ Corridor

Style Number **MW-20-F**
Color **20 Charcoal**
Product Type **Reveal - Millwork Wall Base**
Size **4"-1/4"H x .250" Thick x 8 ft. Lengths**
Carton Size **64 ft per carton**
Installation **Direct Glue**

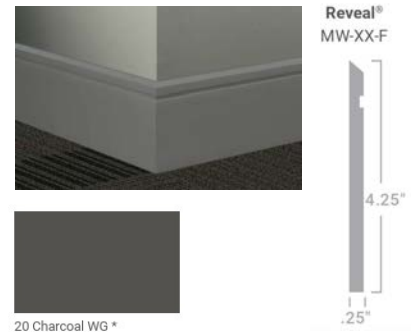

Hilton Tag# **B-11 Resilient Base @ Fitness Area**


Style Number **MW-48-F**
Color **48 Grey**
Product Type **Reveal - Millwork Wall Base**
Size **4"-1/4"H x .250" Thick x 8 ft. Lengths**
Carton Size **64 ft per carton**
Installation **Direct Glue**

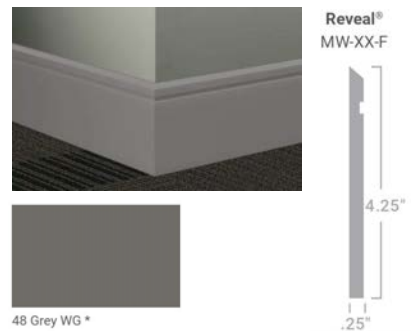

Carpet Base Product Information

Hilton Tag# **B-01.ALT Carpet Base @ Guestroom**
B-10.ALT Carpet Base @ Corridor

Style Number **728S**
Color **5529**
Product Type **Cut pile bound carpet base**
Size **4"H x 12' Strips**
Carton Size **N/A**
Installation **Direct Glue**

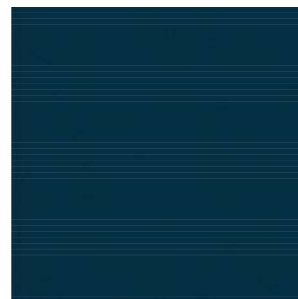

Enviro-Green yarn has 10% pre-consumer recycled content.



Recommended for heavy (public space) carpet traffic levels.

NOTE: Due to the manufacturing process of a tip shear product, the finished yarn weight will vary more than normal manufacturing tolerances and side match cannot be guaranteed.


Carpet should be installed in accordance with the Carpet and Rug Institute's standard CRI-104.
 Carpet must be over manufacturer's recommended pad.

Pattern streaks and banding are visually apparent streaking in patterned carpet resulting from linear juxtaposition of pattern elements visible in both length and width direction.

IT IS NOT A CARPET DEFECT, but is inherent in solution dyed graphic and cut/loop patterns.

All Specifications subject to normal manufacturing tolerance.

CP-01
HG32B - 316

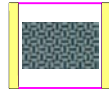


13" WIDE BROADLOOM
78" X 46.91" REPEAT
GUESTROOMS


CP-10
HG36B - 368




12" WIDE BROADLOOM
144" X 216.80" REPEAT
CORRIDORS

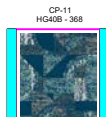


12" WIDE BROADLOOM
144" X 198.80" REPEAT
ELEVATOR LOBBIES

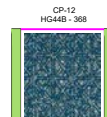


12" WIDE BROADLOOM
144" X 176" REPEAT
MEETING

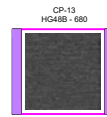


12" WIDE BROADLOOM
36" X 36" REPEAT
BOH & STAIRS

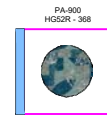

13'-4" DIAMETER LOOSE LAY RUG
LOBBY RUG

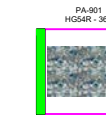

13'-2" WIDE X 20'-10" LOOSE LAY RUG
DINING RUG

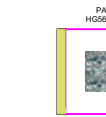


10'-4" WIDE X 12'-0" LOOSE LAY RUG
PREFUNCTION RUG




LUXURY VINYL TILE
7" X 48" #ASHLAR
GUESTROOM (OPTION)




LUXURY VINYL TILE
7" X 48" #ASHLAR
BOH

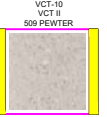

VCT TILE
12" X 12"
STORAGE ROOM

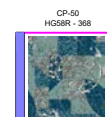

12" WIDE BROADLOOM
144" X 214.40" REPEAT
LOBBY (RENOVATION)

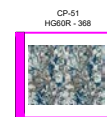

12" WIDE BROADLOOM
144" X 111.20" REPEAT
DINING & PREFUNCTION (RENOVATION)



B-01
MW-20-F CHARCOAL
4.25" VINYL BASE
GUESTROOMS



B-10
MW-20-F CHARCOAL
4.25" VINYL BASE
PUBLIC SPACES




B-11
MW-48-F GREY
4.25" VINYL BASE
FITNESS




B-01 ALT
728S - 1529
4" CARPET BASE
GUESTROOMS
(OPTION)



B-10 ALT
728S - 1529
4" CARPET BASE
PUBLIC SPACES
(OPTION)

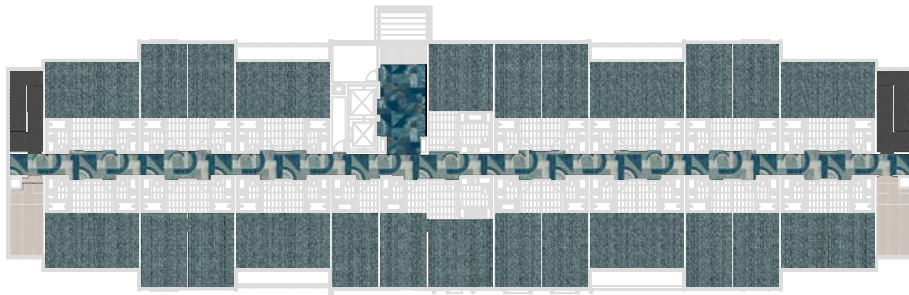

2ND - 6TH FLOOR PLAN
2 TYPICAL FLOORS

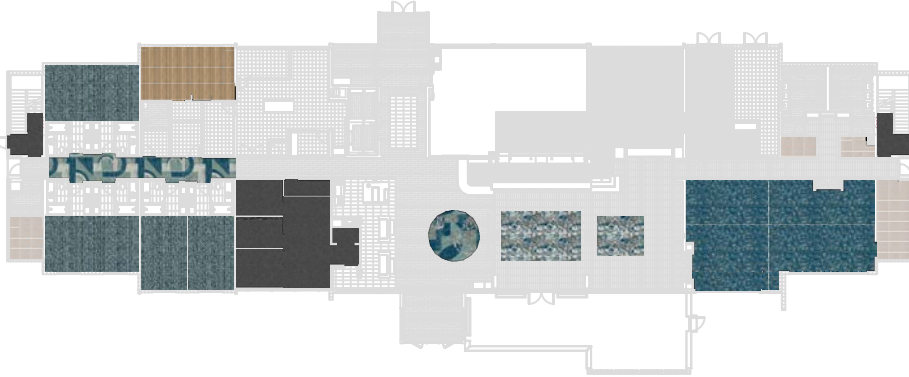

1ST FLOOR PLAN

GENERAL NOTES

- 1) This drawing and designs contained therein are the sole property of Tarkett Hospitality Carpet Mills, Inc.
- 2) The red dotted lines indicate known seams. Due to roll sizes and unexpected conditions that may arise, adjustment seams may become necessary during installation. Locations of cross seams are approximate. Actual layout may vary based on roll sizes.
- 3) All contractors using this drawing will be responsible for verifying all dimensions and yardage requirements. Tarkett Hospitality Carpet Mills, Inc. will not be held responsible for final yardage requirements.
- 4) These drawings are used to show the interior design intent only and should not be used for construction purposes.
- 5) Patterned Products require experienced and knowledgeable installation technicians. Please ensure that installers have proper equipment and are familiar with Tarkett's Installation Guidelines. Please contact Technical Services for questions to request a copy of the Installation Guidelines.
Doye Slaughter @ (706) 561-3554
John Cox @ (706) 260-3054

Seam Lines are indicated by red dashed lines.
This plan must be field verified for measurement accuracy.


Rev. #	Description	Date

Approved By:
Date:



TARKETT HOSPITALITY
285 KRAFT DRIVE
DALTON, GA. 30721
(800) 871-3211

Project Name and Address
HILTON GARDEN INN
SPLASH PROTOTYPE
BROADLOOM

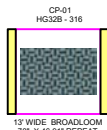

CP-01
HG32B - 316
13" WIDE BROADLOOM
78" X 46.91" REPEAT
GUESTROOMS




CP-10
HG36B - 368
12" WIDE BROADLOOM
144" X 216.80" REPEAT
CORRIDORS




CP-11
HG40B - 368
12" WIDE BROADLOOM
144" X 198.60" REPEAT
ELEVATOR LOBBIES




CP-12
HG44B - 368
12" WIDE BROADLOOM
144" X 170" REPEAT
MEETING

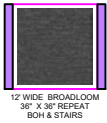

CP-13
HG48B - 680
12" WIDE BROADLOOM
36" X 36" REPEAT
BOH & STAIRS

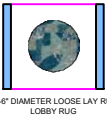

PA-800
HG52R - 368
13'-4" DIAMETER LOOSE LAY RUG
LOBBY RUG

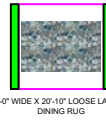

PA-801
HG54R - 368
13'-2" WIDE X 20'-10" LOOSE LAY RUG
DINING RUG




PA-802
HG56R - 368
10'-4" WIDE X 12'-0" LOOSE LAY RUG
PREFUNCTION RUG



RF-01
ACCORE
FAWN ELM
LUXURY VINYL TILE
7" X 48" @ ASHLAR
GUESTROOM (OPTION)



RF-11
ACCORE
FAWN ELM
LUXURY VINYL TILE
7" X 48" @ ASHLAR
BOH

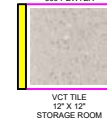

VCT-10
VCT II
509 PEWTER
VCT TILE
12" X 12"
STORAGE ROOM



CP-50
HG58R - 368
12" WIDE BROADLOOM
144" X 214.40" REPEAT
LOBBY (RENOVATION)




CP-51
HG60R - 368
12" WIDE BROADLOOM
144" X 111.20" REPEAT
DINING & PREFUNCTION (RENOVATION)



B-01
MW-20-F CHARCOAL
4.25" VINYL BASE
GUESTROOMS



B-10
MW-20-F CHARCOAL
4.25" VINYL BASE
PUBLIC SPACES

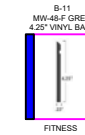

B-11
MW-48-F GREY
4.25" VINYL BASE
FITNESS




B-01 ALT
728S - 1509
4" CARPET BASE
GUESTROOMS
(OPTION)




B-10 ALT
728S - 1509
4" CARPET BASE
PUBLIC SPACES
(OPTION)




2ND - 5TH FLOOR PLAN
2 TYPICAL FLOORS

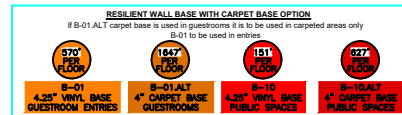

RESILIENT WALL BASE WITH CARPET BASE OPTION
If B-01 ALT carpet base is used in guestrooms it is to be used in carpeted areas only
B-01 to be used in entries

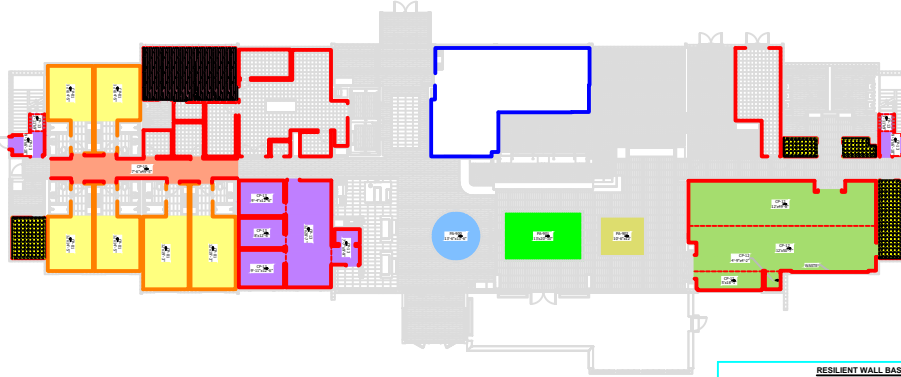

1ST FLOOR PLAN

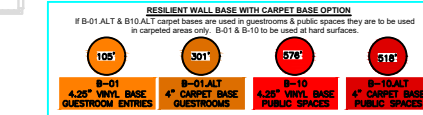

RESILIENT WALL BASE WITH CARPET BASE OPTION
If B-01 ALT & B10 ALT carpet bases are used in guestrooms & public spaces they are to be used in carpeted areas only. B-01 & B-10 to be used at hard surfaces.

GENERAL NOTES

- 1) This drawing and designs contained therein are the sole property of Tarkett Hospitality Carpet Mills, Inc.
- 2) The red dotted lines indicate known seams. Due to roll sizes and unexpected conditions that may arise, adjustment seams may become necessary during installation. Locations of cross seams are approximate. Actual layout may vary based on roll sizes.
- 3) All contractors using this drawing will be responsible for verifying all dimensions and yardage requirements. Tarkett Hospitality Carpet Mills, Inc. will not be held responsible for final yardage requirements.
- 4) These drawings are used to show the interior design intent only and should not be used for construction purposes.
- 5) Patterned Products require experienced and knowledgeable installation technicians. Please ensure that installers have proper equipment and are familiar with Tarkett's Installation Guidelines. Please contact Technical Services for questions to request a copy of the Installation Guidelines.
Doye Slaughter @ (706) 561-3554
John Cox @ (706) 260-3054

Seam Lines are indicated by red dashed lines.
This plan must be field verified for measurement accuracy.


Rev. #	Description	Date

Approved By:
Date:



TARKETT HOSPITALITY
285 KRAFT DRIVE
DALTON, GA. 30721
(800) 871-3211

Project Name and Address
HILTON GARDEN INN
SPASH PROTOTYPE
BROADLOOM

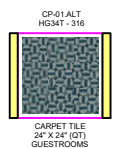

CP-01 ALT
HG34T - 316
CARPET TILE
24" X 24" (GT)
GUESTROOMS




CP-10 ALT
HG38T - 368
CARPET TILE
24" X 24" (VA)
CORRIDORS




CP-11 ALT
HG42T - 368
CARPET TILE
24" X 24" (VA)
ELEVATOR LOBBIES




CP-12 ALT
HG46T - 368
CARPET TILE
24" X 24" (VA)
MEETING

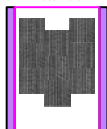


CP-13 ALT
HG50T - 618
CARPET TILE
24" X 24" (VA)
BOH

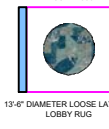


CP-13
HG48B - 680
12" WIDE BROADLOOM
36" X 36" REPEAT
STAIRS

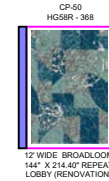


CP-50
HG58R - 368
12" WIDE BROADLOOM
144" X 214.40" REPEAT
LOBBY (RENOVATION)

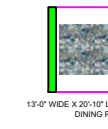

PA-900
HG52R - 368
13'-6" DIAMETER LOOSE LAY RUG
LOBBY RUG

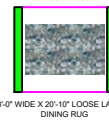

PA-901
HG54R - 368
13'-0" WIDE X 20'-10" LOOSE LAY RUG
DINING RUG

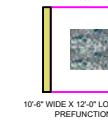


PA-902
HG56R - 368
10'-6" WIDE X 12'-0" LOOSE LAY RUG
PREFUNCTION RUG




RE-01
ACCORE
FAWN ELM
LUXURY VINYL TILE
7" X 48" #ASHLAR
GUESTROOM (OPTION)



RE-11
ACCORE
FAWN ELM
LUXURY VINYL TILE
7" X 48" #ASHLAR
BOH

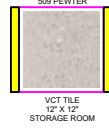

VCT-10
VCT II
509 PEWTER
VCT TILE
12" X 12"
STORAGE ROOM

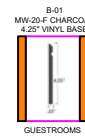

B-01
MW-20-F CHARCOAL
4.25" VINYL BASE
GUESTROOMS



B-10
MW-20-F CHARCOAL
4.25" VINYL BASE
PUBLIC SPACES





B-11
MW-48-F GREY
4.25" VINYL BASE
FITNESS




B-01 ALT
728S - 1529
4" CARPET BASE
GUESTROOMS
(OPTION)



B-10 ALT
728S - 1529
4" CARPET BASE
PUBLIC SPACES
(OPTION)

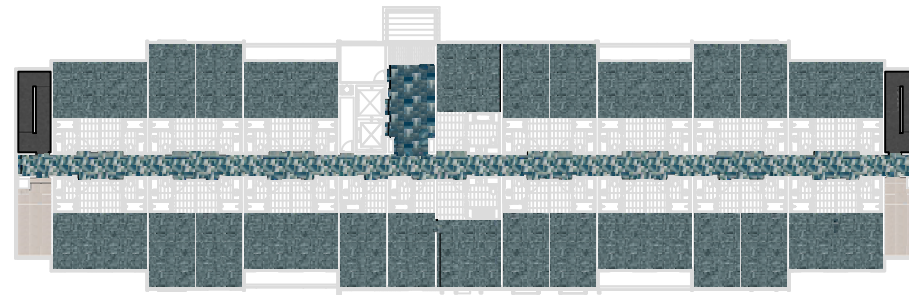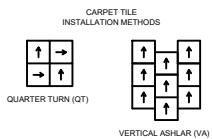

2ND - 6TH FLOOR PLAN
& TYPICAL FLOORS

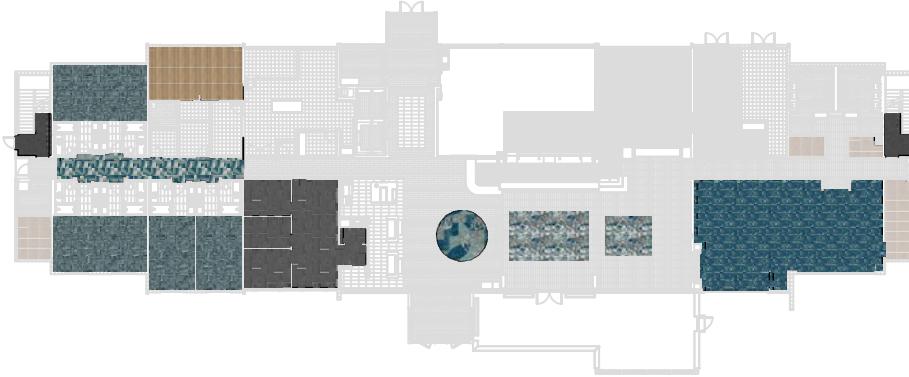

1ST FLOOR PLAN

GENERAL NOTES

- 1) This drawing and designs contained therein are the sole property of Tarkett Hospitality Carpet Mills, Inc.
- 2) The red dotted lines indicate known seams. Due to roll sizes and unexpected conditions that may arise, adjustment seams may become necessary during installation. Locations of cross seams are approximate. Actual layout may vary based on roll sizes.
- 3) All contractors using this drawing will be responsible for verifying all dimensions and yardage requirements. Tarkett Hospitality Carpet Mills, Inc. will not be held responsible for final yardage requirements.
- 4) These drawings are used to show the interior design intent only and should not be used for construction purposes.
- 5) Patterned Products require experienced and knowledgeable installation technicians. Please ensure that installers have proper equipment and are familiar with Tarkett's Installation Guidelines. Please contact Technical Services for questions to request a copy of the Installation Guidelines.
Doye Slaughter @ (706) 561-3554
John Cox @ (706) 260-3054

Seam Lines are indicated by red dashed lines.
This plan must be field verified for measurement accuracy.

Rev. #	Description	Date

Approved By:
Date:










TARKETT HOSPITALITY
285 KRAFT DRIVE
DALTON, GA. 30721
(800) 871-3211

Project Name and Address

HILTON GARDEN INN
SPLASH PROTOTYPE

CARPET TILE

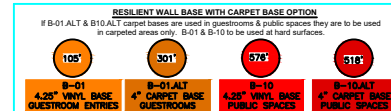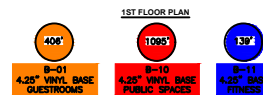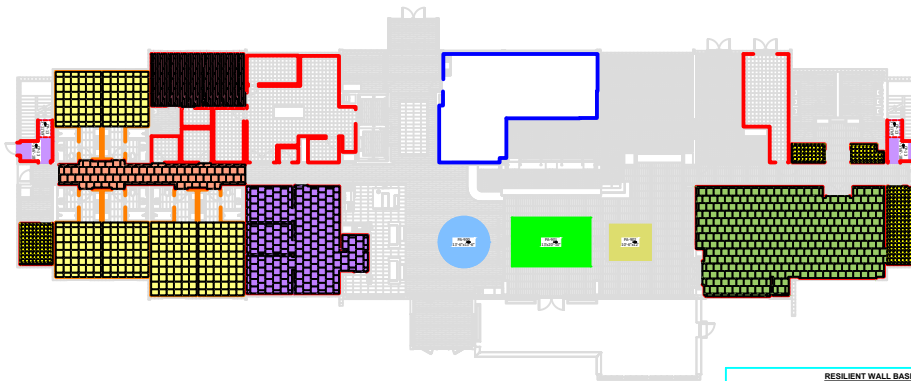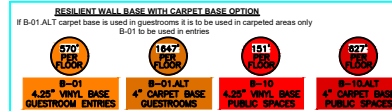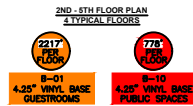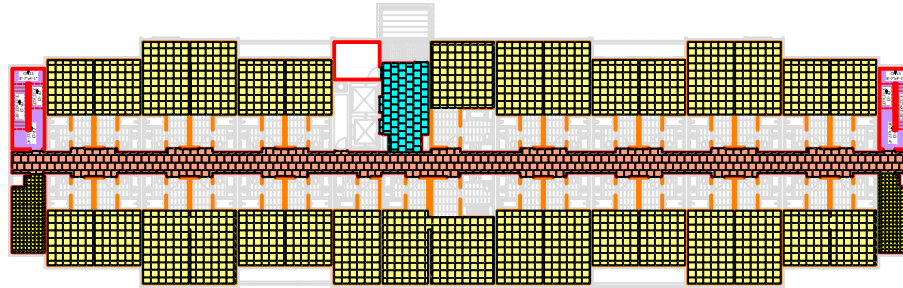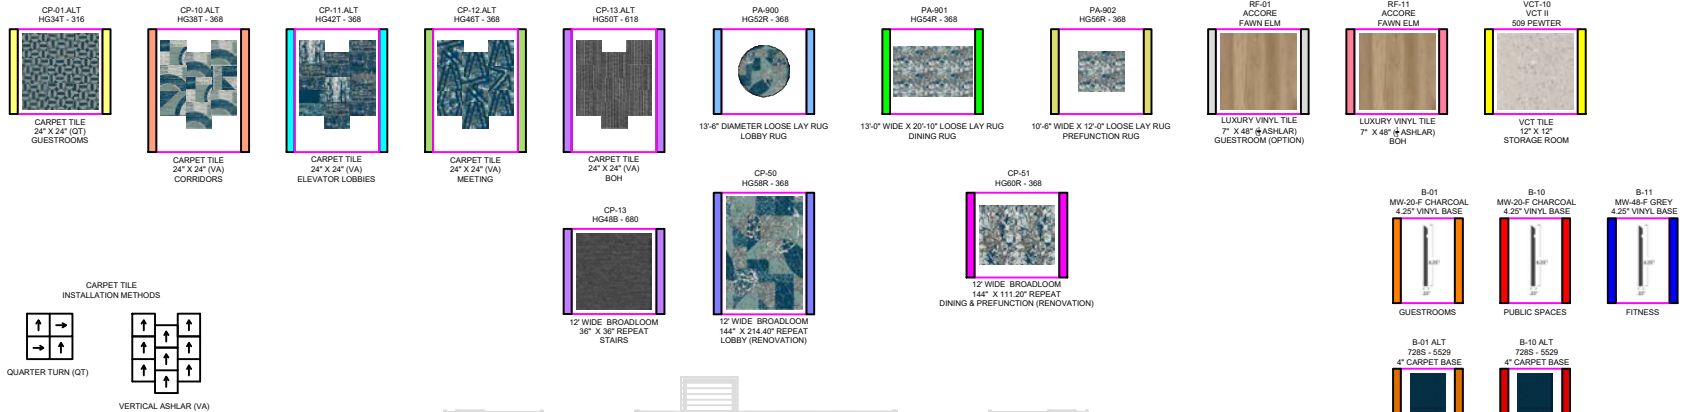

GENERAL NOTES

- 1) This drawing and designs contained therein are the sole property of Tarkett Hospitality Carpet Mills, Inc.
- 2) The red dotted lines indicate known seams. Due to roll sizes and unexpected conditions that may arise, adjustment seams may become necessary during installation. Locations of cross seams are approximate. Actual layout may vary based on roll sizes.
- 3) All contractors using this drawing will be responsible for verifying all dimensions and yardage requirements. Tarkett Hospitality Carpet Mills, Inc. will not be held responsible for final yardage requirements.
- 4) These drawings are used to show the interior design intent only and should not be used for construction purposes.
- 5) Patterned Products require experienced and knowledgeable installation technicians. Please ensure that installers have proper equipment and are familiar with Tarkett's Installation Guidelines. Please contact Technical Services for questions to request a copy of the Installation Guidelines.
Doye Slaughter @ (706) 561-3554
John Cox @ (706) 260-3054

Seam Lines are indicated by red dashed lines.
This plan must be field verified for measurement accuracy.

Rev. #	Description	Date

Approved By:
Date:



TARKETT HOSPITALITY
285 KRAFT DRIVE
DALTON, GA. 30721
(800) 871-3211

Project Name and Address

HILTON GARDEN INN
SPLASH PROTOTYPE
CARPET TILE

Every step matters

Sustainability

Every Step Matters. Tarkett's holistic approach to sustainability is woven into the fabric of how we do business and sits at the heart of our day-to-day decision making. For decades, we've scrutinized every detail of our business for its impact on resources such as soil, water, air, and climate—because when you're trailblazing a more sustainable future, every step matters.

Corporate Transparency is fundamental to our values and the way we do business. Third-party assessments serve as a testament to our performance, earning the trust of customers and partners.



EcoVadis

Tarkett is proud to have been awarded a Platinum sustainability rating by EcoVadis with a score of 81/100, which places us in the top 1% of rated companies. EcoVadis assesses CSR policies, actions, and results across four themes and 21 CSR criteria: environment, labor and human rights, ethics, and sustainable procurement.



Carbon Disclosure Project (CDP)

Tarkett's "A" score for climate change impact positions us at the leadership level of CDP's grading system.



Science Based Targets Initiative

Tarkett's 2030 carbon reduction targets are approved by the Science Based Targets initiative (SBTi). We have two 2030 targets guiding nearly every sustainability initiative at Tarkett:

1. Reduce carbon emissions by 30% across Scopes 1, 2, and 3.
2. Increase recycled content in our products from 18% in 2019 to 30% by 2030.



Start your next project with ReStart®

We're committed to creating a circular economy where nothing goes to waste. Take part by starting your next project with Tarkett's ReStart® flooring take-back and recycling program. The ReStart program will accept any type of flooring from any manufacturer. Join us as we innovate and collaborate towards a healthier future for this generation and generations to come.

Contact Us

Firstname Lastname

Title Goes Here

HiltonOrders@tarkett.com

800-871-3211



Tarkett Hospitality

285 Kraft Drive

Dalton, GA 30721

800.871.3211

www.tarketthospitality.com

© 2026 Tarkett Hospitality