



Dynamic Scheme



©Tarkett Hospitality

Hilton Home2 - Dynamic Scheme

Guestroom Main Tile

(B) CPT-01

Product Information

Style Number/Color	B0317 / 846
Product Type	Carpet Tile
Construction	Multi-Level Pattern Loop/Cut
Fiber	Lextron Enviro-Green Nylon
Dye Method	100 % Solution Dyed
Primary Backing	Woven PET
Secondary Backing	Flex-Aire Modular® Cushion

Specification

Size	9 in. x 36 in. Tile
Gauge	1/10
Stitches per Inch	9
Tufted Weight	22 oz per sq/yd
Total Weight Finished	120 oz
Pile Thickness	.219" Approx.
Total Thickness	.438" Approx.
Suggested Install	Vertical Ashlar

Performance

Traffic Class	Heavy
(TARR) Pill Test	Pass
Radiant Panel	Class I
Flammability	ASTM E 648 Class I
Smoke Density	ASTM E 662 Less than 450
LEED Info	Green Label Plus Certified - GLP8320

Warranty	10 Year Limited Warranty
-----------------	---------------------------------

Enviro-Green yarn has 10% pre-consumer recycled content.
Recommended for heavy carpet traffic levels.


Carpet should be installed in accordance with the Carpet and Rug Institute's standard CRI-104 CRI-105. Pattern streaks and banding are visually apparent streaking in patterned carpet resulting from linear juxtaposition of pattern elements visible in both length and width direction. IT IS NOT A CARPET DEFECT, but is inherent in solution dyed graphic and cut/loop patterns.

Product Notes

- Specifications are subject to nominal manufacturing variances. Material supply and/or manufacturing processes may necessitate changes without notice. Colors may vary slightly from dye lot to dye lot.
- U.S. Patent numbers: 4,849,267; 6,406,574, US 9,988,760 B2
- Chair pads are recommended for optimum textural performance. Absent the use of chair pads, more intensive maintenance will be required for areas in direct contact with chair caster traffic, and some degree of appearance change is to be expected.



9" X 36" RANDOM CUT TILE

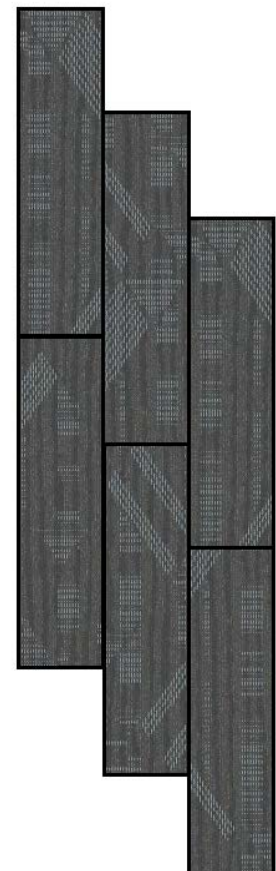

INSTALL: 1/3 VERTICAL ASHLAR

Hilton Home2 - Dynamic Scheme

Guestroom Accent Tile

(B) CPT-02

Product Information

Style Number/Color	B0315 / 846
Product Type	Carpet Tile
Construction	Multi-Level Pattern Loop/Cut
Fiber	Lextron Enviro-Green Nylon
Dye Method	100 % Solution Dyed
Primary Backing	Woven PET
Secondary Backing	Flex-Aire Modular® Cushion

Specification

Size	9 in. x 36 in. Tile
Gauge	1/10
Stitches per Inch	9
Tufted Weight	22 oz per sq/yd
Total Weight Finished	120 oz
Pile Thickness	.219" Approx.
Total Thickness	.438" Approx.
Suggested Install	Vertical Ashlar

Performance

Traffic Class	Heavy
(TARR) Pill Test	Pass
Radiant Panel	Class I
Flammability	ASTM E 648 Class I
Smoke Density	ASTM E 662 Less than 450
LEED Info	Green Label Plus Certified - GLP8320

Warranty	10 Year Limited Warranty
-----------------	---------------------------------

Enviro-Green yarn has 10% pre-consumer recycled content.
Recommended for heavy carpet traffic levels.


Carpet should be installed in accordance with the Carpet and Rug Institute's standard CRI-104 CRI-105. Pattern streaks and banding are visually apparent streaking in patterned carpet resulting from linear juxtaposition of pattern elements visible in both length and width direction. IT IS NOT A CARPET DEFECT, but is inherent in solution dyed graphic and cut/loop patterns.

Product Notes

- Specifications are subject to nominal manufacturing variances. Material supply and/or manufacturing processes may necessitate changes without notice.
Colors may vary slightly from dye lot to dye lot.
- U.S. Patent numbers: 4,849,267; 6,406,574, US 9,988,760 B2
- Chair pads are recommended for optimum textural performance. Absent the use of chair pads, more intensive maintenance will be required for areas in direct contact with chair caster traffic, and some degree of appearance change is to be expected.



9" X 36" RANDOM CUT TILE

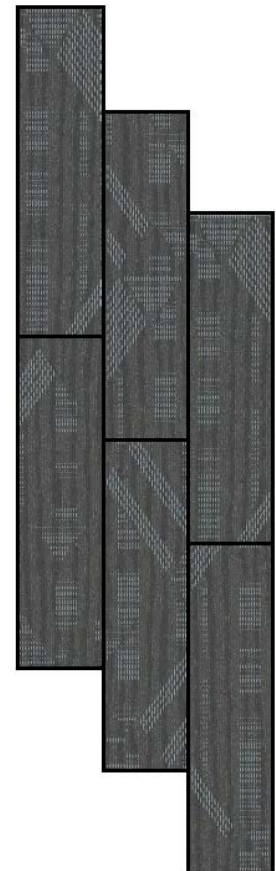

INSTALL: 1/3 VERTICAL ASHLAR

Hilton Home2 - Dynamic Scheme

Guestroom Carpet Base

(B) CP-01.1



Product Information

Style Number/Color	728S / 8529
Product Type	Carpet Cove Base
Construction	CPG - Cut Pile Graphics
Fiber	Lextron Enviro-Green Nylon
Dye Method	100 % Solution Dyed
Primary Backing	Woven Polypropylene
Secondary Backing	Action Bac



Specification

Gauge	1/10
Stitches per Inch	9
Tufted Weight	26 oz per sq/yd
Total Weight Finished	64 oz
Pile Thickness	.250 in.
Width	12 ft.
Suggested Install	Glue per Manufacturer's Recommendation

Performance

Traffic Class	Recommended for Cove Base only
Radiant Panel	Class I
Smoke Density	ASTM E 662 Less than 450
Pattern Repeat	025"W x 025"L

Warranty	10 Year Wear Guarantee
-----------------	-------------------------------

Enviro-Green yarn has 10% pre-consumer recycled content.
Recommended for Cove Base only

Carpet should be installed in accordance with the Carpet and Rug Institute's standard CRI-104 CRI-105. Pattern streaks and banding are visually apparent streaking in patterned carpet resulting from linear juxtaposition of pattern elements visible in both length and width direction. IT IS NOT A CARPET DEFECT, but is inherent in solution dyed graphic and cut/loop patterns.

Product Notes

1. Specifications are subject to nominal manufacturing variances. Material supply and/or manufacturing processes may necessitate changes without notice.
Colors may vary slightly from dye lot to dye lot.
2. U.S. Patent numbers: 4,849,267; 6,406,574, US 9,988,760 B2
3. Chair pads are recommended for optimum textural performance. Absent the use of chair pads, more intensive maintenance will be required for areas in direct contact with chair caster traffic, and some degree of appearance change is to be expected.

Hilton Home2 - Dynamic Scheme

Corridor, TV Lounge, Meeting Tile

(B) CPT-10



Product Information

Style Number/Color	B0313 / 684
Product Type	Carpet Tile
Construction	Multi-Level Pattern Loop/Cut
Fiber	Lextron Enviro-Green Nylon
Dye Method	100 % Solution Dyed
Primary Backing	Woven PET
Secondary Backing	Flex-Aire Modular® Cushion

Specification

Size	24 in. x 24 in. Tile
Gauge	1/10
Stitches per Inch	9
Tufted Weight	22 oz per sq/yd
Total Weight Finished	120 oz
Pile Thickness	.219" Approx.
Total Thickness	.438" Approx.
Suggested Install	Vertical Ashlar/Quarter Turn

Performance

Traffic Class	Heavy
(TARR) Pill Test	Pass
Radiant Panel	Class I
Flammability	ASTM E 648 Class I
Smoke Density	ASTM E 662 Less than 450
LEED Info	Green Label Plus Certified - GLP8320

Warranty	10 Year Limited Warranty
-----------------	---------------------------------

Enviro-Green yarn has 10% pre-consumer recycled content.
Recommended for heavy carpet traffic levels.


Carpet should be installed in accordance with the Carpet and Rug Institute's standard CRI-104 CRI-105. Pattern streaks and banding are visually apparent streaking in patterned carpet resulting from linear juxtaposition of pattern elements visible in both length and width direction. IT IS NOT A CARPET DEFECT, but is inherent in solution dyed graphic and cut/loop patterns.

Product Notes

1. Specifications are subject to nominal manufacturing variances. Material supply and/or manufacturing processes may necessitate changes without notice.
2. Colors may vary slightly from dye lot to dye lot.
3. U.S. Patent numbers: 4,849,267; 6,406,574, US 9,988,760 B2
4. Chair pads are recommended for optimum textural performance. Absent the use of chair pads, more intensive maintenance will be required for areas in direct contact with chair caster traffic, and some degree of appearance change is to be expected.



24"x 24" RANDOM CUT TILE

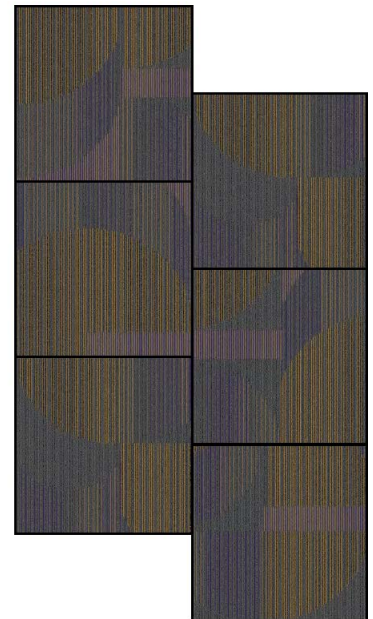

INSTALL: VERTICAL ASHLAR



INSTALL: QUARTER TURN

Hilton Home2 - Dynamic Scheme

Carpet Base @ Corridor, TV Lounge, and Meeting Room (B) CP-10.1



Product Information

Style Number/Color	728S / 8529
Product Type	Carpet Cove Base
Construction	CPG - Cut Pile Graphics
Fiber	Lextron Enviro-Green Nylon
Dye Method	100 % Solution Dyed
Primary Backing	Woven Polypropylene
Secondary Backing	Action Bac



Specification

Gauge	1/10
Stitches per Inch	9
Tufted Weight	26 oz per sq/yd
Total Weight Finished	64 oz
Pile Thickness	.250 in.
Width	12 ft.
Suggested Install	Glue per Manufacturer's Recommendation

Performance

Traffic Class	Recommended for Cove Base only
Radiant Panel	Class I
Smoke Density	ASTM E 662 Less than 450
Pattern Repeatat	025"W x 025"L

Warranty	10 Year Wear Guarantee
-----------------	-------------------------------

Enviro-Green yarn has 10% pre-consumer recycled content.
Recommended for heavy carpet traffic levels.

Carpet should be installed in accordance with the Carpet and Rug Institute's standard CRI-104 CRI-105. Pattern streaks and banding are visually apparent streaking in patterned carpet resulting from linear juxtaposition of pattern elements visible in both length and width direction. IT IS NOT A CARPET DEFECT, but is inherent in solution dyed graphic and cut/loop patterns.

Product Notes

1. Specifications are subject to nominal manufacturing variances. Material supply and/or manufacturing processes may necessitate changes without notice.
2. Colors may vary slightly from dye lot to dye lot.
3. U.S. Patent numbers: 4,849,267; 6,406,574, US 9,988,760 B2
4. Chair pads are recommended for optimum textural performance. Absent the use of chair pads, more intensive maintenance will be required for areas in direct contact with chair caster traffic, and some degree of appearance change is to be expected.

Hilton Home2 - Dynamic Scheme

Lobby Tile

(B) CPT-11



Product Information

Style Number/Color	B0303 / 945
Product Type	Carpet Tile
Construction	Multi-Level Pattern Loop/Cut
Fiber	Lextron Enviro-Green Nylon
Dye Method	100 % Solution Dyed
Primary Backing	Woven PET
Secondary Backing	Flex-Aire Modular® Cushion

Specification

Size	24 in. x 24 in. Tile
Gauge	1/10
Stitches per Inch	9
Tufted Weight	22 oz per sq/yd
Total Weight Finished	120 oz
Pile Thickness	.219" Approx.
Total Thickness	.438" Approx.
Suggested Install	Vertical Ashlar/Quarter Turn

Performance

Traffic Class	Heavy
(TARR) Pill Test	Pass
Radiant Panel	Class I
Flammability	ASTM E 648 Class I
Smoke Density	ASTM E 662 Less than 450
LEED Info	Green Label Plus Certified - GLP8320

Warranty	10 Year Limited Warranty
-----------------	---------------------------------

Enviro-Green yarn has 10% pre-consumer recycled content.
Recommended for heavy carpet traffic levels.


Carpet should be installed in accordance with the Carpet and Rug Institute's standard CRI-104 CRI-105. Pattern streaks and banding are visually apparent streaking in patterned carpet resulting from linear juxtaposition of pattern elements visible in both length and width direction. IT IS NOT A CARPET DEFECT, but is inherent in solution dyed graphic and cut/loop patterns.

Product Notes


1. Specifications are subject to nominal manufacturing variances. Material supply and/or manufacturing processes may necessitate changes without notice.
2. Colors may vary slightly from dye lot to dye lot.
3. U.S. Patent numbers: 4,849,267; 6,406,574, US 9,988,760 B2
4. Chair pads are recommended for optimum textural performance. Absent the use of chair pads, more intensive maintenance will be required for areas in direct contact with chair caster traffic, and some degree of appearance change is to be expected.



24" x 24" RANDOM CUT TILE

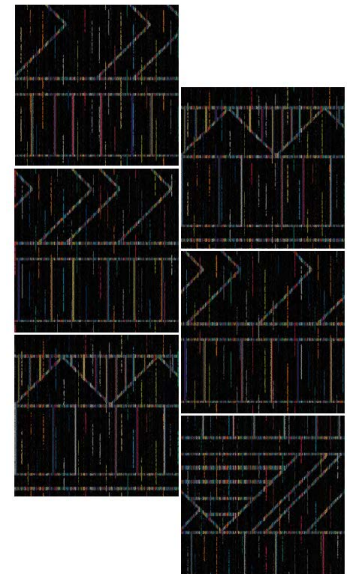

INSTALL: VERTICAL ASHLAR

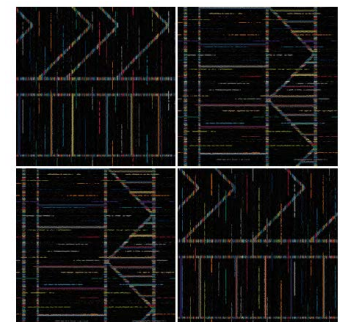

INSTALL: QUARTER TURN

**Hilton Home 2 Dynamic
Stairwell Broadloom
(B) CPT-12**

Product Information

Style Number/Color	B0302 / 228
Product Type	Broadloom
Construction	Multi-Level Pattern Cut/Loop
Fiber	CF Lextron Enviro-Green Nylon
Dye Method	100 % Solution Dyed
Primary Backing	Woven Polypropylene
Secondary Backing	Actionbac

Specification

Size	12 ft. Width
Gauge	1/10
Stitches per Inch	10
Tufted Weight	32 oz per sq/yd
Total Weight Finished	68 oz per syd
Pile Thickness	.343 in. Approx.
Total Thickness	.406 in. Approx.
Pattern Repeat	72 in. x 63 in.

Performance

Traffic Class (TARR)	Moderate
Pill Test	Pass
Radiant Panel	Class I
Flammability	ASTM E 648 Class I
Smoke Density	ASTM E 662 Less than 450
LEED Info	Green Label Plus Certified - GLP2380

Warranty	10 Year Limited Warranty
-----------------	---------------------------------

Enviro-Green yarn has 10% pre-consumer recycled content.
Recommended for heavy carpet traffic levels.

Carpet should be installed in accordance with the Carpet and Rug Institute's standard CRI-104 CRI-105. Pattern streaks and banding are visually apparent streaking in patterned carpet resulting from linear juxtaposition of pattern elements visible in both length and width direction. IT IS NOT A CARPET DEFECT, but is inherent in solution dyed graphic and cut/loop patterns.

Product Notes

1. Specifications are subject to nominal manufacturing variances. Material supply and/or manufacturing processes may necessitate changes without notice.
2. Colors may vary slightly from dye lot to dye lot.
3. U.S. Patent numbers: 4,849,267; 6,406,574, US 9,988,760 B2
4. Chair pads are recommended for optimum textural performance. Absent the use of chair pads, more intensive maintenance will be required for areas in direct contact with chair caster traffic, and some degree of appearance change is to be expected.



Hilton Home2 - Dynamic Scheme

BOH Office Tile

(B) CPT-12ALT



Product Information

Style Number/Color	B0301 / 228
Product Type	Carpet Tile
Construction	Multi-Level Pattern Loop/Cut
Fiber	Lextron Enviro-Green Nylon
Dye Method	100 % Solution Dyed
Primary Backing	Woven PET
Secondary Backing	Flex-Aire Modular® Cushion

Specification

Size	24 in. x 24 in. Tile
Gauge	1/10
Stitches per Inch	9
Tufted Weight	22 oz per sq/yd
Total Weight Finished	120 oz
Pile Thickness	.219" Approx.
Total Thickness	.438" Approx.
Suggested Install	Vertical Ashlar/Quarter Turn

Performance

Traffic Class	Heavy
(TARR) Pill Test	Pass
Radiant Panel	Class I
Flammability	ASTM E 648 Class I
Smoke Density	ASTM E 662 Less than 450
LEED Info	Green Label Plus Certified - GLP8320


Warranty	10 Year Limited Warranty
-----------------	---------------------------------

Enviro-Green yarn has 10% pre-consumer recycled content.
Recommended for heavy carpet traffic levels.


Carpet should be installed in accordance with the Carpet and Rug Institute's standard CRI-104 CRI-105. Pattern streaks and banding are visually apparent streaking in patterned carpet resulting from linear juxtaposition of pattern elements visible in both length and width direction. IT IS NOT A CARPET DEFECT, but is inherent in solution dyed graphic and cut/loop patterns.

Product Notes


1. Specifications are subject to nominal manufacturing variances. Material supply and/or manufacturing processes may necessitate changes without notice.
2. Colors may vary slightly from dye lot to dye lot.
3. U.S. Patent numbers: 4,849,267; 6,406,574, US 9,988,760 B2
4. Chair pads are recommended for optimum textural performance. Absent the use of chair pads, more intensive maintenance will be required for areas in direct contact with chair caster traffic, and some degree of appearance change is to be expected.

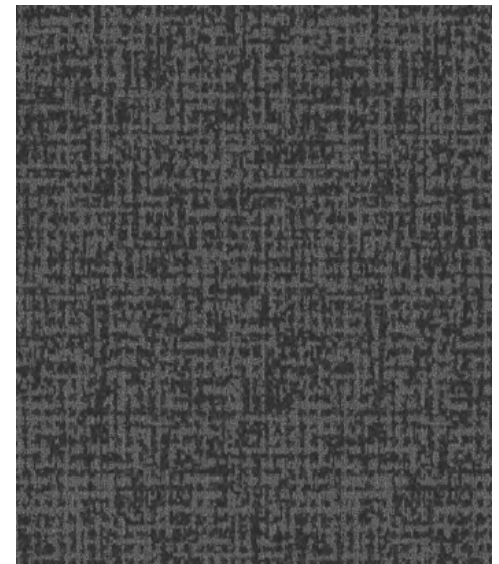

24" x 24" RANDOM CUT TILE

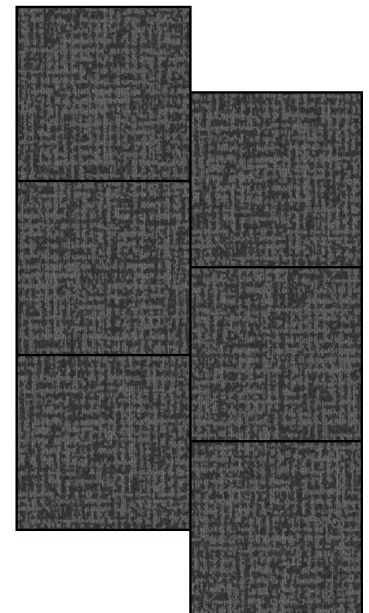

INSTALL: VERTICAL ASHLAR

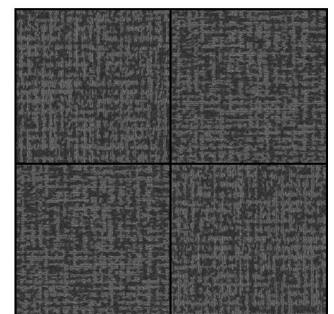

INSTALL: QUARTER TURN

Hilton Home2 - Dynamic Scheme
Carpet Base @ BOH Offices, Stairwell
(B) CP-12.1

Product Information

Style Number/Color	728S / X430
Product Type	Carpet Cove Base
Construction	CPG - Cut Pile Graphics
Fiber	Lextron Enviro-Green Nylon
Dye Method	100 % Solution Dyed
Primary Backing	Woven Polypropylene
Secondary Backing	Action Bac



Specification

Gauge	1/10
Stitches per Inch	9
Tufted Weight	26 oz per sq/yd
Total Weight Finished	64 oz
Pile Thickness	.250 in.
Width	12 ft.
Suggested Install	Glue per Manufacturer's Recommendation

Performance

Traffic Class	Recommended for Cove Base only
Radiant Panel	Class I
Smoke Density	ASTM E 662 Less than 450
Pattern Repeatat	025"W x 025"L

Warranty	10 Year Wear Guarantee
-----------------	-------------------------------

Enviro-Green yarn has 10% pre-consumer recycled content.
Recommended for heavy carpet traffic levels.

Carpet should be installed in accordance with the Carpet and Rug Institute's standard CRI-104 CRI-105. Pattern streaks and banding are visually apparent streaking in patterned carpet resulting from linear juxtaposition of pattern elements visible in both length and width direction. IT IS NOT A CARPET DEFECT, but is inherent in solution dyed graphic and cut/loop patterns.

Product Notes

1. Specifications are subject to nominal manufacturing variances. Material supply and/or manufacturing processes may necessitate changes without notice.
2. Colors may vary slightly from dye lot to dye lot.
3. U.S. Patent numbers: 4,849,267; 6,406,574, US 9,988,760 B2
4. Chair pads are recommended for optimum textural performance. Absent the use of chair pads, more intensive maintenance will be required for areas in direct contact with chair caster traffic, and some degree of appearance change is to be expected.

Hilton Home2 - Dynamic Scheme

Resilient Products

Product Information: Wall Base


Hilton Tag# (B) RB-01 Base @ ERT Guestroom
(B) RB-10 Base @ Employee Breakroom
(B) RB-11 Base @ Fitness

Style Number MW-280-S4
Color 280 Shoreline
Product Type Millwork Wall Base
Size 4"H x .250"Thick x 8 ft.Lengths
Carton Size 64 ft per carton

Monument
MW-XX-S4



280 Shoreline

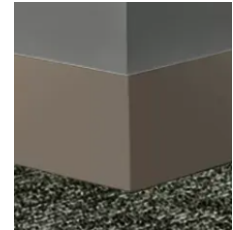

Hilton Tag# (B) RB-12 Base @ Engineering & Housekeeping

Style Number CB-38
Color 38 Pewter
Product Type Traditional Vinyl Wall Base
Size 4"H x 1/8"Thick x 120 ft.Coil
Carton Size 120 ft per carton



38 Pewter CG



Product Information: Vinyl Composition Tile

Hilton Tag# (B) VCT-10 VCT @ Engineering

Style Number VCT II
Color 557 Shooting Star
Product Type Vinyl Composition Tile
Size 12" x 12" x 1/8" Thick
Carton Size 45 sq ft per carton (45 tiles/carton)



Product Information: ERT

Hilton Tag# (B) RF-11 ERT @ Employee Breakroom & Guestroom Alt


Style Number ACCRE-0017-7X48-VT
Color Limed Oak 0017
Product Type LVT/ERT - Enhanced Resilient Tile
Size 7" W x 48" L
Carton Size 23.64 sq ft per carton



INSTALL: 1/3 BRICK ASHLAR

Home 2 - Dynamic Scheme

Prototypical Flooded Plan

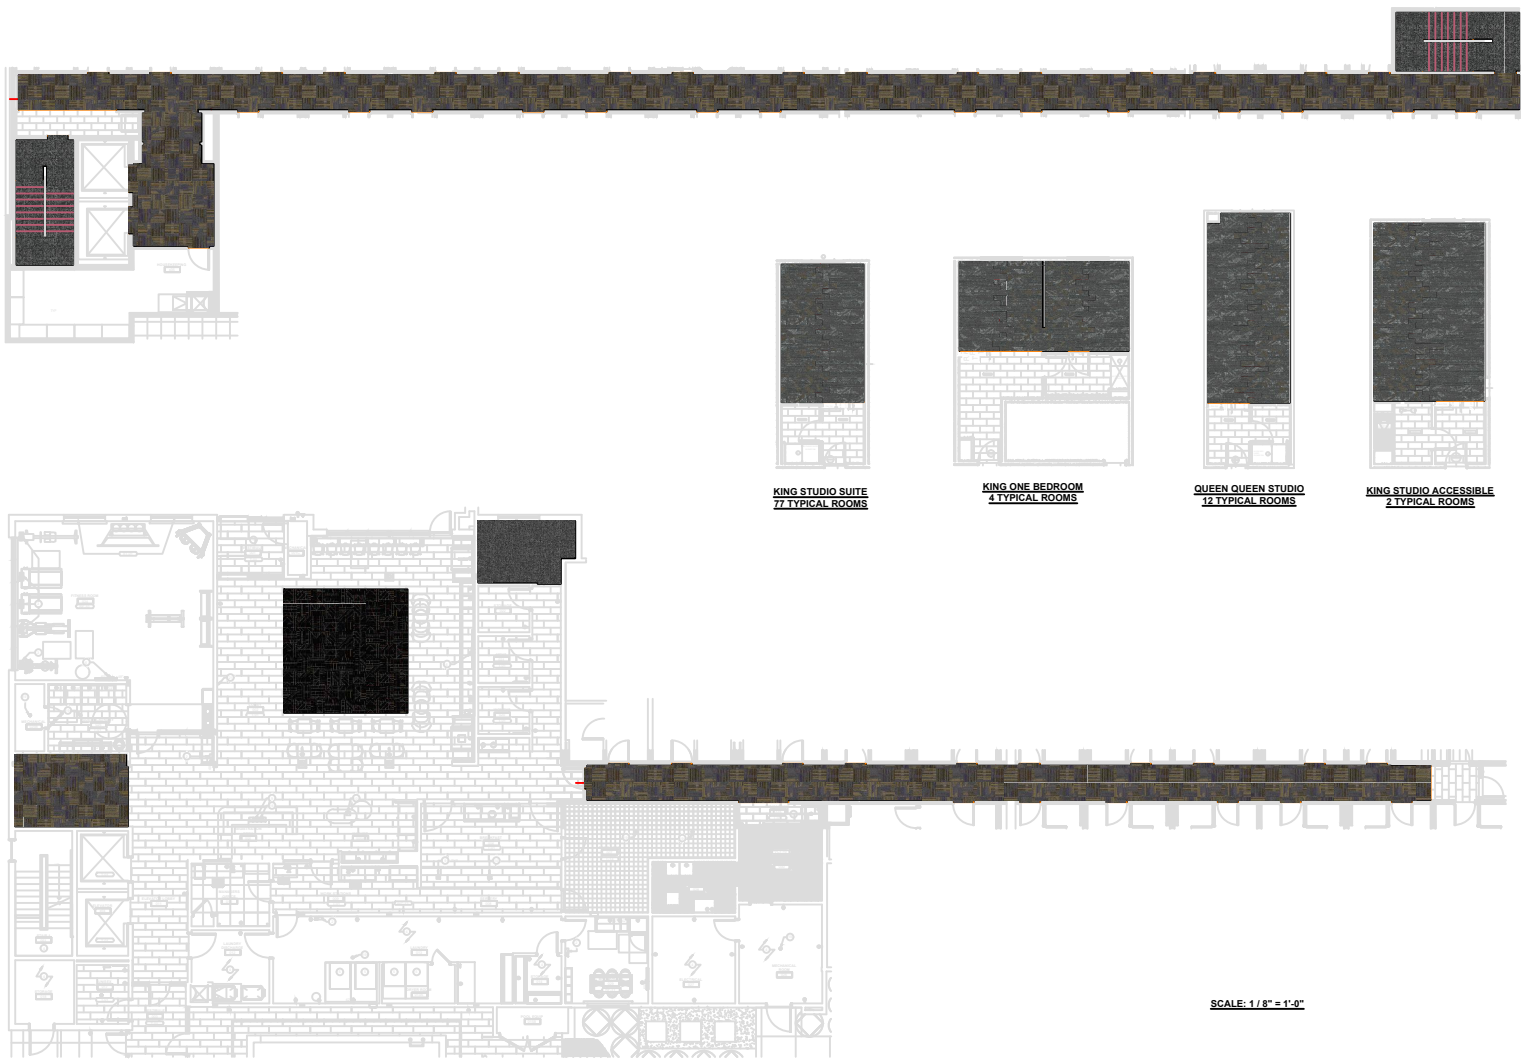

GENERAL NOTES

- 1) This drawing and designs contained therein are the sole property of Tarkett Hospitality Carpet Mills, Inc.
- 2) The red dashed lines indicate known seams. Due to roll sizes and unexpected conditions that may arise, adjustment seams may become necessary during installation. Locations of cross seams are approximate. Actual layout may vary based on roll sizes.
- 3) All contractors using this drawing will be responsible for verifying all dimensions and postage requirements. Tarkett Hospitality Carpet Mills, Inc. will not be held responsible for final postage requirements.
- 4) These drawings are used to show the interior design intent only and should not be used for construction purposes.

Seam Lines are indicated by red dashed lines.
This plan must be field verified for measurement accuracy.

Rev. #	Description	Date
R1	NO CHANGE THIS PAGE	08/29/23
R2	ONE BEDROOM SUITE LAYOUT	04/18/24
R3	ADJUST LAYOUT	05/14/24

Approved By:
Date:



TARKETT HOSPITALITY
285 KRAFT DRIVE
DALTON, GA. 30721
(800) 871-3211


Project Name and Address

HOME2
DYNAMIC SCHEME

Project	Sheet
08-K-03029	1 OF 1
Development	
Drawn by:	
08/24/2023	
Date	1 OF 1
Scale	
1/8" = 1'-0"	

Home 2 - Dynamic Scheme

Prototypical Seaming Diagram

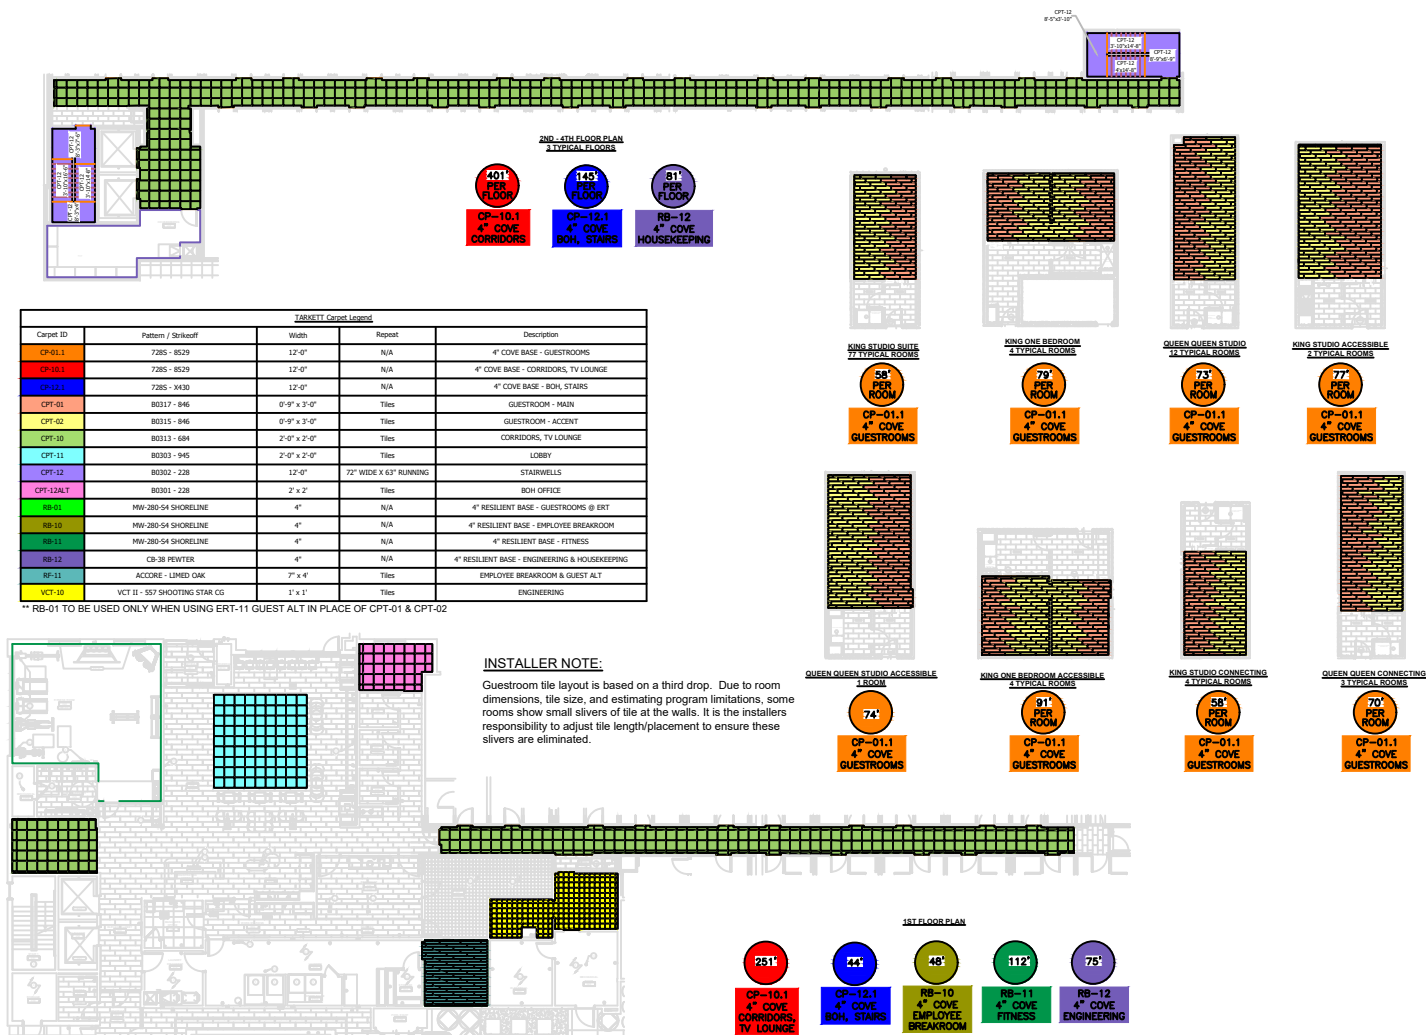

GENERAL NOTES

- 1) This drawing and designs contained therein are the sole property of Tarkett Hospitality Carpet Mills, Inc.
- 2) The red dotted lines indicate known seams. Due to roll sizes and unexpected conditions that may arise, adjustment seams may become necessary during installation. Locations of cross seams are approximate. Actual layout may vary based on roll sizes.
- 3) All contractors using this drawing will be responsible for verifying all dimensions and yardage requirements. Tarkett Hospitality Carpet Mills, Inc. will not be held responsible for final yardage requirements.
- 4) These drawings are used to show the interior design intent only and should not be used for construction purposes.

Seam Lines are indicated by red dashed lines.

This plan must be field verified for measurement accuracy.

Rev. #	Description	Date
R1	ADD RESILIENT PRODUCTS	8/29/16
R2	ONE BEDROOM SUITE LAYOUT	04/18/16
R3	ADJUST LAYOUT	05/16/16

Approved By:

Date:



TARKETT HOSPITALITY
285 KRAFT DRIVE
DALTON, GA. 30721
(800) 871-3211

Project Name and Address

HOME2
DYNAMIC SCHEME

Project	08-K-03029	Sheet
Development	N/A	
Drawn by:	SUSAN JACKSON	
Date	08/24/2023	
Scale	3 / 32" = 1' - 0"	

SCALE: 3 / 32" = 1'-0"

Contact Us

HiltonOrders@tarkett.com

800-871-3211

Tarkett Hospitality

285 Kraft Drive
Dalton, GA 30721
800.871.3211

www.tarketthospitality.com

© 2025 Tarkett Hospitality