



Vibrant Scheme



©Tarkett Hospitality

Hilton Home2 - Vibrant Scheme

Guestroom Main Tile

(A) CPT-01

Product Information

Style Number/Color	B0327 / 885
Product Type	Carpet Tile
Construction	Multi-Level Pattern Loop/Cut
Fiber	Lextron Enviro-Green Nylon
Dye Method	100 % Solution Dyed Woven
Primary Backing	Woven PET
Secondary Backing	Flex-Aire Modular® Cushion

Specifications

Size	9 in. x 36 in. Tile
Gauge	1/10
Stitches per Inch	9
Tufted Weight	22 oz per sq/yd
Total Weight Finished	120 oz
Pile Thickness	.219" Approx.
Total Thickness	.438" Approx.
Suggested Install	Vertical Ashlar

Performance

Traffic Class	Heavy
(TARR) Pill Test	Pass
Radiant Panel	Class I
Flammability	ASTM E 648 Class I
Smoke Density	ASTM E 662 Less than 450
LEED Info	Green Label Plus Certified - GLP8320


Warranty	10 Year Limited Warranty
-----------------	---------------------------------

Enviro-Green yarn has 10% pre-consumer recycled content.
Recommended for heavy carpet traffic levels.


Carpet should be installed in accordance with the Carpet and Rug Institute's standard CRI-104 CRI-105. Pattern streaks and banding are visually apparent streaking in patterned carpet resulting from linear juxtaposition of pattern elements visible in both length and width direction. IT IS NOT A CARPET DEFECT, but is inherent in solution dyed graphic and cut/loop patterns.

Product Notes

- Specifications are subject to nominal manufacturing variances. Material supply and/or manufacturing processes may necessitate changes without notice.
Colors may vary slightly from dye lot to dye lot.
- U.S. Patent numbers: 4,849,267; 6,406,574, US 9,988,760 B2
- Chair pads are recommended for optimum textural performance. Absent the use of chair pads, more intensive maintenance will be required for areas in direct contact with chair caster traffic, and some degree of appearance change is to be expected.

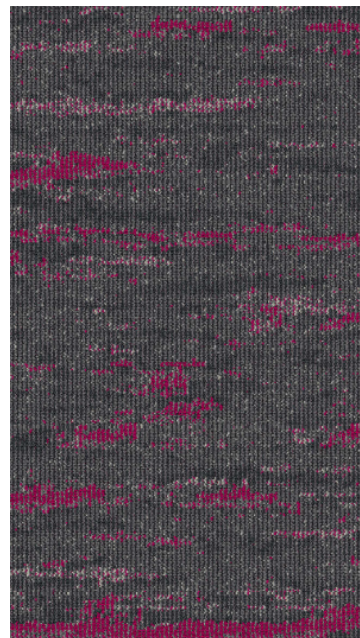

INSTALL: 1/3 VERTICAL ASHLAR

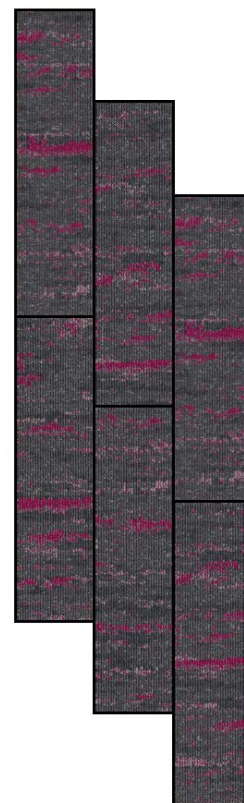

9" X 36" RANDOM CUT TILE

Hilton Home2 - Vibrant Scheme

Guestroom Accent Tile

(A) CPT-02

Product Information

Style Number/Color	B0331 / 885
Product Type	Carpet Tile
Construction	Multi-Level Pattern Loop/Cut
Fiber	Lextron Enviro-Green Nylon
Dye Method	100 % Solution Dyed
Primary Backing	Woven PET
Secondary Backing	Flex-Aire Modular® Cushion

Specifications

Size	9 in. x 36 in. Tile
Gauge	1/10
Stitches per Inch	9
Tufted Weight	22 oz per sq/yd
Total Weight Finished	120 oz
Pile Thickness	.219" Approx.
Total Thickness	.438" Approx.
Suggested Install	Vertical Ashlar

Performance

Traffic Class	Heavy
(TARR) Pill Test	Pass
Radiant Panel	Class I
Flammability	ASTM E 648 Class I
Smoke Density	ASTM E 662 Less than 450
LEED Info	Green Label Plus Certified - GLP8320

Warranty	10 Year Limited Warranty
-----------------	---------------------------------

Enviro-Green yarn has 10% pre-consumer recycled content.
Recommended for heavy carpet traffic levels.

Carpet should be installed in accordance with the Carpet and Rug Institute's standard CRI-104 CRI-105. Pattern streaks and banding are visually apparent streaking in patterned carpet resulting from linear juxtaposition of pattern elements visible in both length and width direction.
IT IS NOT A CARPET DEFECT, but is inherent in solution dyed graphic and cut/loop patterns.

Product Notes

- Specifications are subject to nominal manufacturing variances. Material supply and/or manufacturing processes may necessitate changes without notice.
Colors may vary slightly from dye lot to dye lot.
- U.S. Patent numbers: 4,849,267; 6,406,574, US 9,988,760 B2
- Chair pads are recommended for optimum textural performance. Absent the use of chair pads, more intensive maintenance will be required for areas in direct contact with chair caster traffic, and some degree of appearance change is to be expected.



INSTALL: 1/3 VERTICAL ASHLAR



9" X 36" RANDOM CUT TILE

Hilton Home2 - Vibrant Scheme

Guestroom Carpet Base

(A) CP-01.1



Product Information

Style Number/Color	728S / 8531
Product Type	Carpet Cove Base
Construction	CPG - Cut Pile Graphics
Fiber	Lextron Enviro-Green Nylon
Dye Method	100 % Solution Dyed
Primary Backing	Woven Polypropylene
Secondary Backing	Action Bac



Specifications

Gauge	1/10
Stitches per Inch	9
Tufted Weight	26 oz per sq/yd
Total Weight Finished	64 oz
Pile Thickness	.250 in.
Width	12 ft.
Suggested Install	Glue per Manufacturer's Recommendation

Performance

Traffic Class	Recommended for Cove Base only
Radiant Panel	Class I
Smoke Density	ASTM E 662 Less than 450
Pattern Repeat	025"W x 025"L

Warranty	10 Year Wear Guarantee
-----------------	-------------------------------

Enviro-Green yarn has 10% pre-consumer recycled content.
Recommended for Cove Base only

Carpet should be installed in accordance with the Carpet and Rug Institute's standard CRI-104 CRI-105. Pattern streaks and banding are visually apparent streaking in patterned carpet resulting from linear juxtaposition of pattern elements visible in both length and width direction. IT IS NOT A CARPET DEFECT, but is inherent in solution dyed graphic and cut/loop patterns.

Product Notes

1. Specifications are subject to nominal manufacturing variances. Material supply and/or manufacturing processes may necessitate changes without notice.
Colors may vary slightly from dye lot to dye lot.
2. U.S. Patent numbers: 4,849,267; 6,406,574, US 9,988,760 B2
3. Chair pads are recommended for optimum textural performance. Absent the use of chair pads, more intensive maintenance will be required for areas in direct contact with chair caster traffic, and some degree of appearance change is to be expected.

Hilton Home2 - Vibrant Scheme

Corridor, TV Lounge, Meeting Tile

(A) CPT-10

Product Information

Style Number/Color	B0311/ 883
Product Type	Carpet Tile
Construction	Multi-Level Pattern Loop/
Fiber	Cut Lextron Enviro-Green
Dye Method	Nylon 100 % Solution Dyed
Primary Backing	Woven PET
Secondary Backing	Flex-Aire Modular® Cushion

Specifications

Size	24 in. x 24 in. Tile
Gauge	1/10
Stitches per Inch	9
Tufted Weight	24 oz per sq/yd
Total Weight Finished	121 oz
Pile Thickness	.250 in. Approx.
Total Thickness	.468 in. Approx.
Suggested Install	Vertical Ashlar/Quarter Turn

Performance

Traffic Class	Heavy
(TARR) Pill Test	Pass
Radiant Panel	Class I
Flammability	ASTM E 648 Class I
Smoke Density	ASTM E 662 Less than 450
LEED Info	Green Label Plus Certified - GLP8320

Warranty	10 Year Limited Warranty
-----------------	---------------------------------

Enviro-Green yarn has 10% pre-consumer recycled content.
Recommended for heavy carpet traffic levels.


Carpet should be installed in accordance with the Carpet and Rug Institute's standard CRI-104 CRI-105. Pattern streaks and banding are visually apparent streaking in patterned carpet resulting from linear juxtaposition of pattern elements visible in both length and width direction. IT IS NOT A CARPET DEFECT, but is inherent in solution dyed graphic and cut/loop patterns.

Product Notes


- Specifications are subject to nominal manufacturing variances. Material supply and/or manufacturing processes may necessitate changes without notice. Colors may vary slightly from dye lot to dye lot.
- U.S. Patent numbers: 4,849,267; 6,406,574, US 9,988,760 B2
- Chair pads are recommended for optimum textural performance. Absent the use of chair pads, more intensive maintenance will be required for areas in direct contact with chair caster traffic, and some degree of appearance change is to be expected.



9" X 36" RANDOM CUT TILE

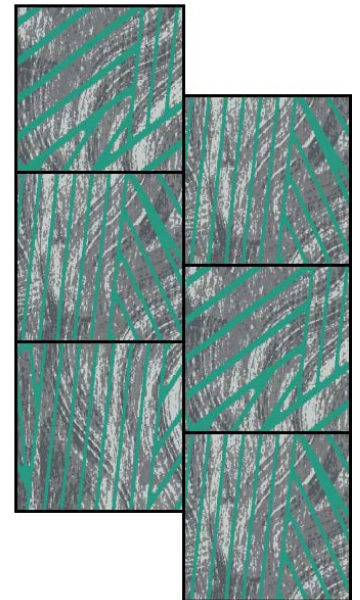

INSTALL: 1/3 VERTICAL ASHLAR

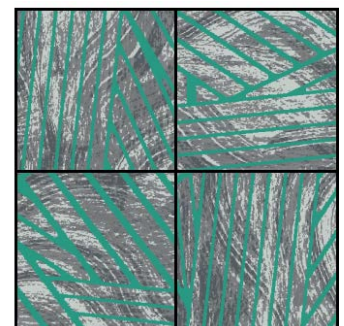

INSTALL: QUARTER TURN

Hilton Home2 - Vibrant Scheme

Carpet Base @ Corridor, TV Lounge, and Meeting Room (A) CP-10.1



Product Information

Style Number/Color	728S / X391
Product Type	Carpet Cove Base
Construction	CPG - Cut Pile Graphics
Fiber	Lextron Enviro-Green Nylon
Dye Method	100 % Solution Dyed
Primary Backing	Woven Polypropylene
Secondary Backing	Action Bac



Specifications

Gauge	1/10
Stitches per Inch	9
Tufted Weight	26 oz per sq/yd
Total Weight Finished	64 oz
Pile Thickness	.250 in.
Width	12 ft.
Suggested Install	Glue per Manufacturer's Recommendation

Performance

Traffic Class	Recommended for Cove Base only
Radiant Panel	Class I
Smoke Density	ASTM E 662 Less than 450
Pattern Repeatat	025"W x 025"L

Warranty	10 Year Wear Guarantee
-----------------	-------------------------------

Enviro-Green yarn has 10% pre-consumer recycled content.
Recommended for Cove Base only

Carpet should be installed in accordance with the Carpet and Rug Institute's standard
CRI-104/CRI-105.

Pattern streaks and banding are visually apparent streaking in patterned carpet resulting from
linear juxtaposition of pattern elements visible in both length and width direction.

IT IS NOT A CARPET DEFECT, but is inherent in solution dyed graphic and cut/loop patterns.

Product Notes

1. Specifications are subject to nominal manufacturing variances. Material supply and/or manufacturing processes may necessitate changes without notice.
Colors may vary slightly from dye lot to dye lot.
2. U.S. Patent numbers: 4,849,267; 6,406,574, US 9,988,760 B2
3. Chair pads are recommended for optimum textural performance. Absent the use of chair pads, more intensive maintenance will be required for areas in direct contact with chair caster traffic, and some degree of appearance change is to be expected.

Hilton Home2 - Vibrant Scheme

Lobby Tile

(A) CPT-11

Product Information

Style Number/Color	B0305 / 886
Product Type	Carpet Tile
Construction	Multi-Level Pattern Loop/Cut
Fiber	Lextron Enviro-Green Nylon
Dye Method	100 % Solution Dyed
Primary Backing	Woven PET
Secondary Backing	Flex-Aire Modular® Cushion

Specifications

Size	24 in. x 24 in. Tile
Gauge	1/10
Stitches per Inch	9
Tufted Weight	24 oz per sq/yd
Total Weight Finished	121 oz
Pile Thickness	.250 in. Approx.
Total Thickness	.468 in. Approx.
Suggested Install	Vertical Ashlar/Quarter Turn

Performance

Traffic Class	Heavy
(TARR) Pill Test	Pass
Radiant Panel	Class I
Flammability	ASTM E 648 Class I
Smoke Density	ASTM E 662 Less than 450
LEED Info	Green Label Plus Certified - GLP8320

Warranty	10 Year Limited Warranty
-----------------	---------------------------------

Enviro-Green yarn has 10% pre-consumer recycled content.
Recommended for heavy carpet traffic levels.



Carpet should be installed in accordance with the Carpet and Rug Institute's standard
CRI-104/CRI-105.

Pattern streaks and banding are visually apparent streaking in patterned carpet resulting from
linear juxtaposition of pattern elements visible in both length and width direction.


IT IS NOT A CARPET DEFECT, but is inherent in solution dyed graphic and cut/loop patterns.
and cut/loop patterns.

Product Notes


1. Specifications are subject to nominal manufacturing variances. Material supply and/or manufacturing processes may necessitate changes without notice.
Colors may vary slightly from dye lot to dye lot.
2. U.S. Patent numbers: 4,849,267; 6,406,574, US 9,988,760 B2
3. Chair pads are recommended for optimum textural performance. Absent the use of chair pads, more intensive maintenance will be required for areas in direct contact with chair caster traffic, and some degree of appearance change is to be expected.

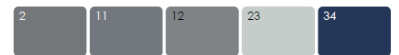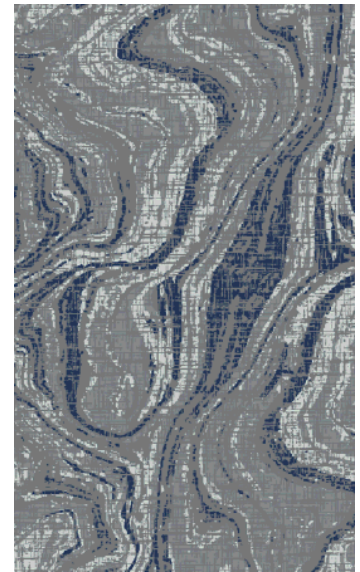

9" X 36" RANDOM CUT TILE

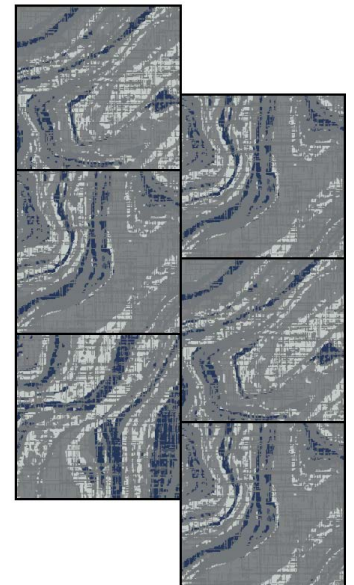

INSTALL: 1/3 VERTICAL ASHLAR

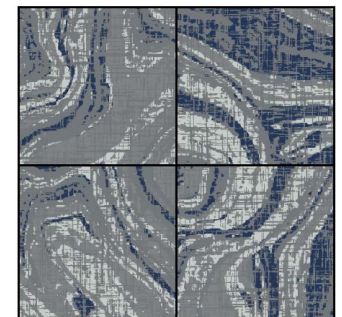


INSTALL: QUARTER TURN

Hilton Home 2 - Vibrant Scheme
Stairwell Broadloom
(A) CPT-12



Product Information

Style Number/Color	B0304 / 882
Product Type	Broadloom
Construction	Multi-Level Pattern Cut/Loop
Fiber	Lextron Enviro-Green Nylon
Dye Method	100 % Solution Dyed
Primary Backing	Woven Polypropylene
Secondary Backing	Actionbac

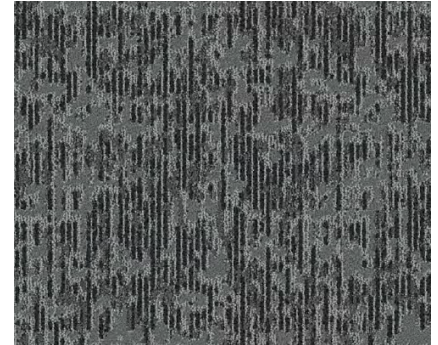

Specification

Size	12 ft. Width
Gauge	1/10
Stitches per Inch	10
Tufted Weight	36 oz per sq/yd
Total Weight Finished	72 oz per sq/yd
Pile Thickness	.312 in. Approx.
Total Thickness	.375 in. Approx.
Pattern Repeat	36 in. x 27 in.



Performance

Traffic Class (TARR)	Heavy
Pill Test	Pass
Radiant Panel	Class I
Flammability	ASTM E 648 Class I
Smoke Density	ASTM E 662 Less than 450
LEED Info	Green Label Plus Certified - GLP2380

Warranty **10 Year Limited Warranty**

Enviro-Green yarn has 10% pre-consumer recycled content.
Recommended for heavy (public space) carpet traffic levels.

Carpet should be installed in accordance with the Carpet and Rug Institute's standard CRI-104/CRI-105.
Pattern streaks and banding are visually apparent streaking in patterned carpet resulting from linear juxtaposition of pattern elements visible in both length and width direction.
IT IS NOT A CARPET DEFECT, but is inherent in solution dyed graphic and cut/loop patterns.

Pattern streaks and banding are visually apparent streaking in patterned carpet resulting from linear juxtaposition of pattern elements visible in both length and width direction.
IT IS NOT A CARPET DEFECT, but is inherent in solution dyed graphic and cut/loop patterns.

All Specifications subject to normal manufacturing tolerance.

Hilton Home2 - Vibrant Scheme

BOH Office Tile

(B) CPT-12ALT



Product Information

Style Number/Color	B0329 / 885
Product Type	Carpet Tile
Construction	Multi-Level Pattern Loop/Cut
Fiber	Lextron Enviro-Green Nylon
Dye Method	100 % Solution Dyed
Primary Backing	Woven PET
Secondary Backing	Flex-Aire Modular® Cushion

Specification

Size	9" x 36"
Gauge	1/10
Stitches per Inch	9
Tufted Weight	22 oz per sq/yd
Total Weight Finished	120 oz
Pile Thickness	.219" Approx.
Total Thickness	.438" Approx.
Suggested Install	Vertical Ashlar

Performance

Traffic Class	Heavy
(TARR) Pill Test	Pass
Radiant Panel	Class I
Flammability	ASTM E 648 Class I
Smoke Density	ASTM E 662 Less than 450
LEED Info	Green Label Plus Certified - GLP8320

Warranty	10 Year Limited Warranty
-----------------	---------------------------------

Enviro-Green yarn has 10% pre-consumer recycled content.
Recommended for heavy carpet traffic levels.

Carpet should be installed in accordance with the Carpet and Rug Institute's standard CRI-104/
CRI-105.

Pattern streaks and banding are visually apparent streaking in patterned carpet resulting from
linear juxtaposition of pattern elements visible in both length and width direction.


IT IS NOT A CARPET DEFECT, but is inherent in solution dyed graphic and cut/loop patterns.

Product Notes

- Specifications are subject to nominal manufacturing variances. Material supply and/or manufacturing processes may necessitate changes without notice.
Colors may vary slightly from dye lot to dye lot.
- U.S. Patent numbers: 4,849,267; 6,406,574, US 9,988,760 B2
- Chair pads are recommended for optimum textural performance. Absent the use of chair pads, more intensive maintenance will be required for areas in direct contact with chair caster traffic, and some degree of appearance change is to be expected.



9" X 36" RANDOM CUT TILE

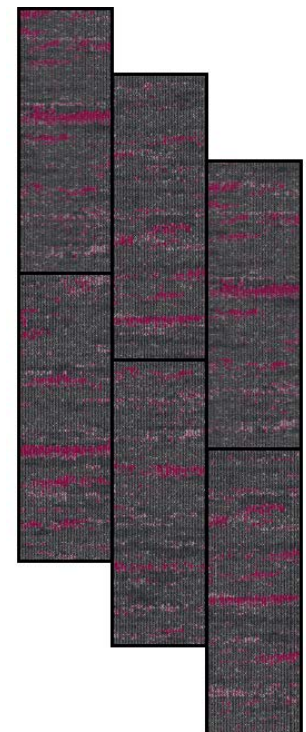

INSTALL: VERTICAL ASHLAR

Hilton Home2 - Vibrant Scheme
Carpet Base @ BOH Offices, Stairwell
(A) CP-12.1



Product Information

Style Number/Color	728S / 8531
Product Type	Carpet Cove Base
Construction	CPG - Cut Pile Graphics
Fiber	Lextron Enviro-Green Nylon
Dye Method	100 % Solution Dyed
Primary Backing	Woven Polypropylene
Secondary Backing	Action Bac



Specification

Gauge	1/10
Stitches per Inch	9
Tufted Weight	26 oz per sq/yd
Total Weight Finished	64 oz
Pile Thickness	.250 in.
Width	12 ft.
Suggested Install	Glue per Manufacturer's Recommendation

Performance

Traffic Class	Recommended for Cove Base only
Radiant Panel	Class I
Smoke Density	ASTM E 662 Less than 450
Pattern Repeatat	025"W x 025"L

Warranty	10 Year Wear Guarantee
-----------------	-------------------------------

Enviro-Green yarn has 10% pre-consumer recycled content.
Recommended for Cove Base only

Carpet should be installed in accordance with the Carpet and Rug Institute's standard
CRI-104/CRI-105.

Pattern streaks and banding are visually apparent streaking in patterned carpet resulting from
linear juxtaposition of pattern elements visible in both length and width direction.

IT IS NOT A CARPET DEFECT, but is inherent in solution dyed graphic and cut/loop patterns.

Product Notes

1. Specifications are subject to nominal manufacturing variances. Material supply and/or manufacturing processes may necessitate changes without notice.
Colors may vary slightly from dye lot to dye lot.
2. U.S. Patent numbers: 4,849,267; 6,406,574, US 9,988,760 B2
3. Chair pads are recommended for optimum textural performance. Absent the use of chair pads, more intensive maintenance will be required for areas in direct contact with chair caster traffic, and some degree of appearance change is to be expected.

Hilton Home2 - Vibrant Scheme

Resilient Products

Product Information: Wall Base

Hilton Tag# (A) RB-01 Base @ ERT Guestroom
(A) RB-10 Base @ Employee Breakroom
(A) RB-11 Base @ Fitness

Style Number MW-48-S4
Color 48 Grey
Product Type Millwork Wall Base
Size 4"H x .250"Thick x 8 ft.Lengths
Carton Size 64 ft per carton



Hilton Tag# (A) RB-12 Base @ Engineering & Housekeeping


Style Number CB-38
Color 38 Pewter
Product Type Traditional Vinyl Wall Base
Size 4"H x 1/8"Thick x 120 ft.Coil
Carton Size 120 ft per carton



Product Information: Vinyl Composition Tile

Hilton Tag# (A) VCT-10 VCT @ Engineering

Style Number VCT II
Color 580 Mineral White
Product Type Vinyl Composition Tile
Size 12" x 12" x 1/8" Thick
Carton Size 45 sq ft per carton (45 tiles/carton)

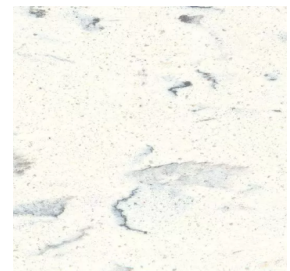


Product Information: ERT

Hilton Tag# (A) RF-11 ERT @ Employee Breakroom & Guestroom Alt

Style Number AccoreCCRE-0017-7X48-VT
Color Limed Oak 0017
Product Type LVT/ERT - Enhanced Resilient Tile
Size 7" W x 48" L
Carton Size 23.64 sq ft per carton



Home 2 - Vibrant Scheme
Prototypical Flooded Plan

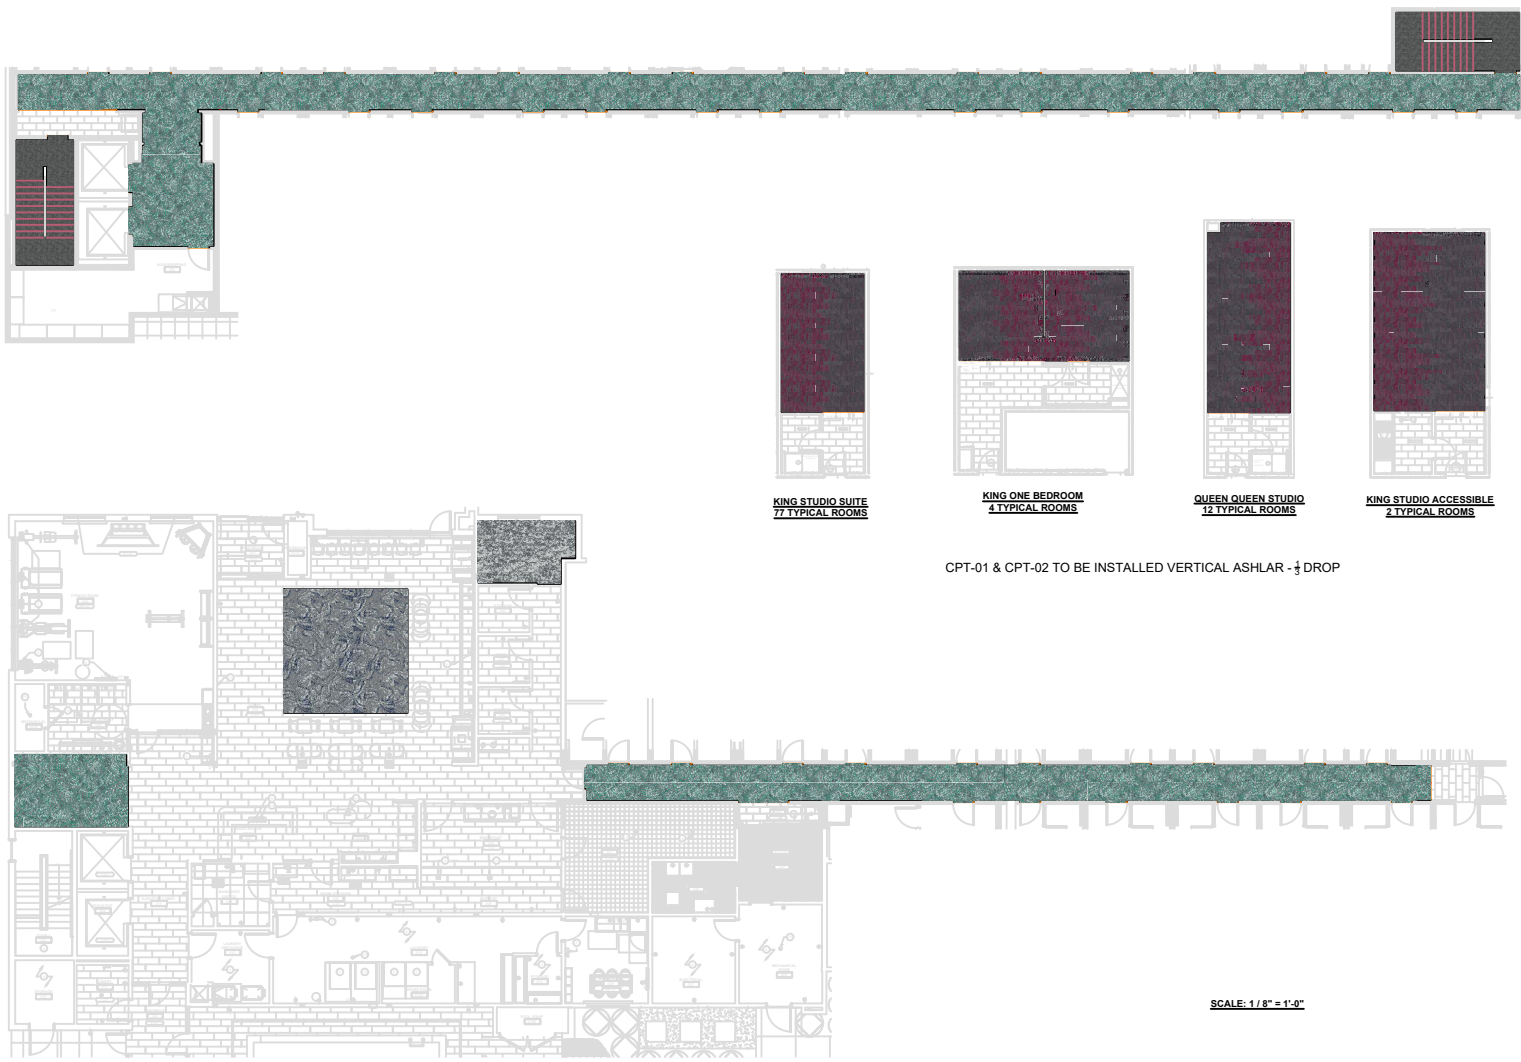

GENERAL NOTES

- 1) This drawing and designs contained therein are the sole property of Tarkett Hospitality Carpet Mills, Inc.
- 2) The red dashed lines indicate known seams. Due to roll sizes and unexpected conditions that may arise, adjustment seams may become necessary during installation. Locations of cross seams are approximate. Actual layout may vary based on roll sizes.
- 3) All contractors using this drawing will be responsible for verifying all dimensions and vintage requirements. Tarkett Hospitality Carpet Mills, Inc. will not be held responsible for final vintage requirements.
- 4) These drawings are used to show the interior design intent only and should not be used for construction purposes.

Beam Lines are indicated by red dashed lines.
This plan must be field verified for measurement accuracy.

Rev. #	Description	Date
R1	NO CHANGE THIS PAGE	08/29/23
R2	PATTERNS	04/30/24
R3	ADJUST LAYOUT	05/16/24

Approved By:
Date:



TARKETT HOSPITALITY
285 KRAFT DRIVE
DALTON, GA. 30721
(800) 871-3211


Project Name and Address
HOME2
VIBRANT SCHEME

Project	Sheet
GS-K-03000	
Development	
Drawn by:	
Date	
Scale	

1 OF 1

Home 2 - Vibrant Scheme

Prototypical Seaming Diagram

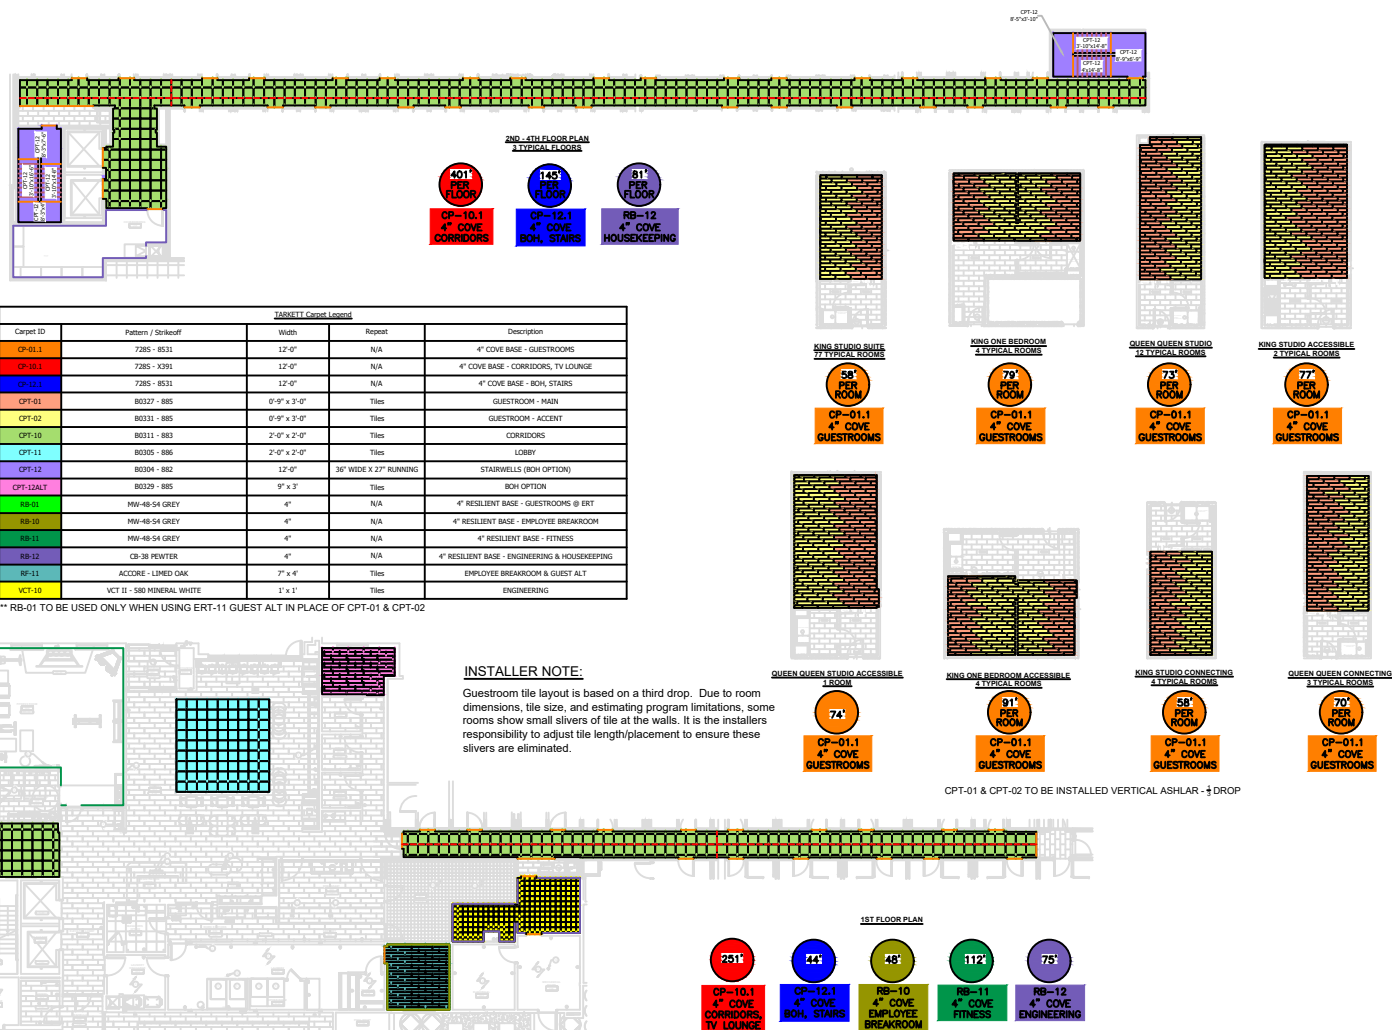

TARKETT HOSPITALITY
285 KRAFT DRIVE
DALTON, GA. 30721
(800) 871-3211

Project Name and Address

HOME2
VIBRANT SCHEME

Project
Development
N/A

Drawn by
SUSAN JACKSON

Date
08/24/2023

Scale
3/32" = 1'-0"

Sheet
1 OF 1

Contact Us

HiltonOrders@tarkett.com

800-871-3211

Tarkett Hospitality

285 Kraft Drive
Dalton, GA 30721
800.871.3211

www.tarketthospitality.com

© 2025 Tarkett Hospitality